


THE RESERVE

YOUR DREAM HOME IN AL BARARI



DESIGN-A FLOOR PLANS



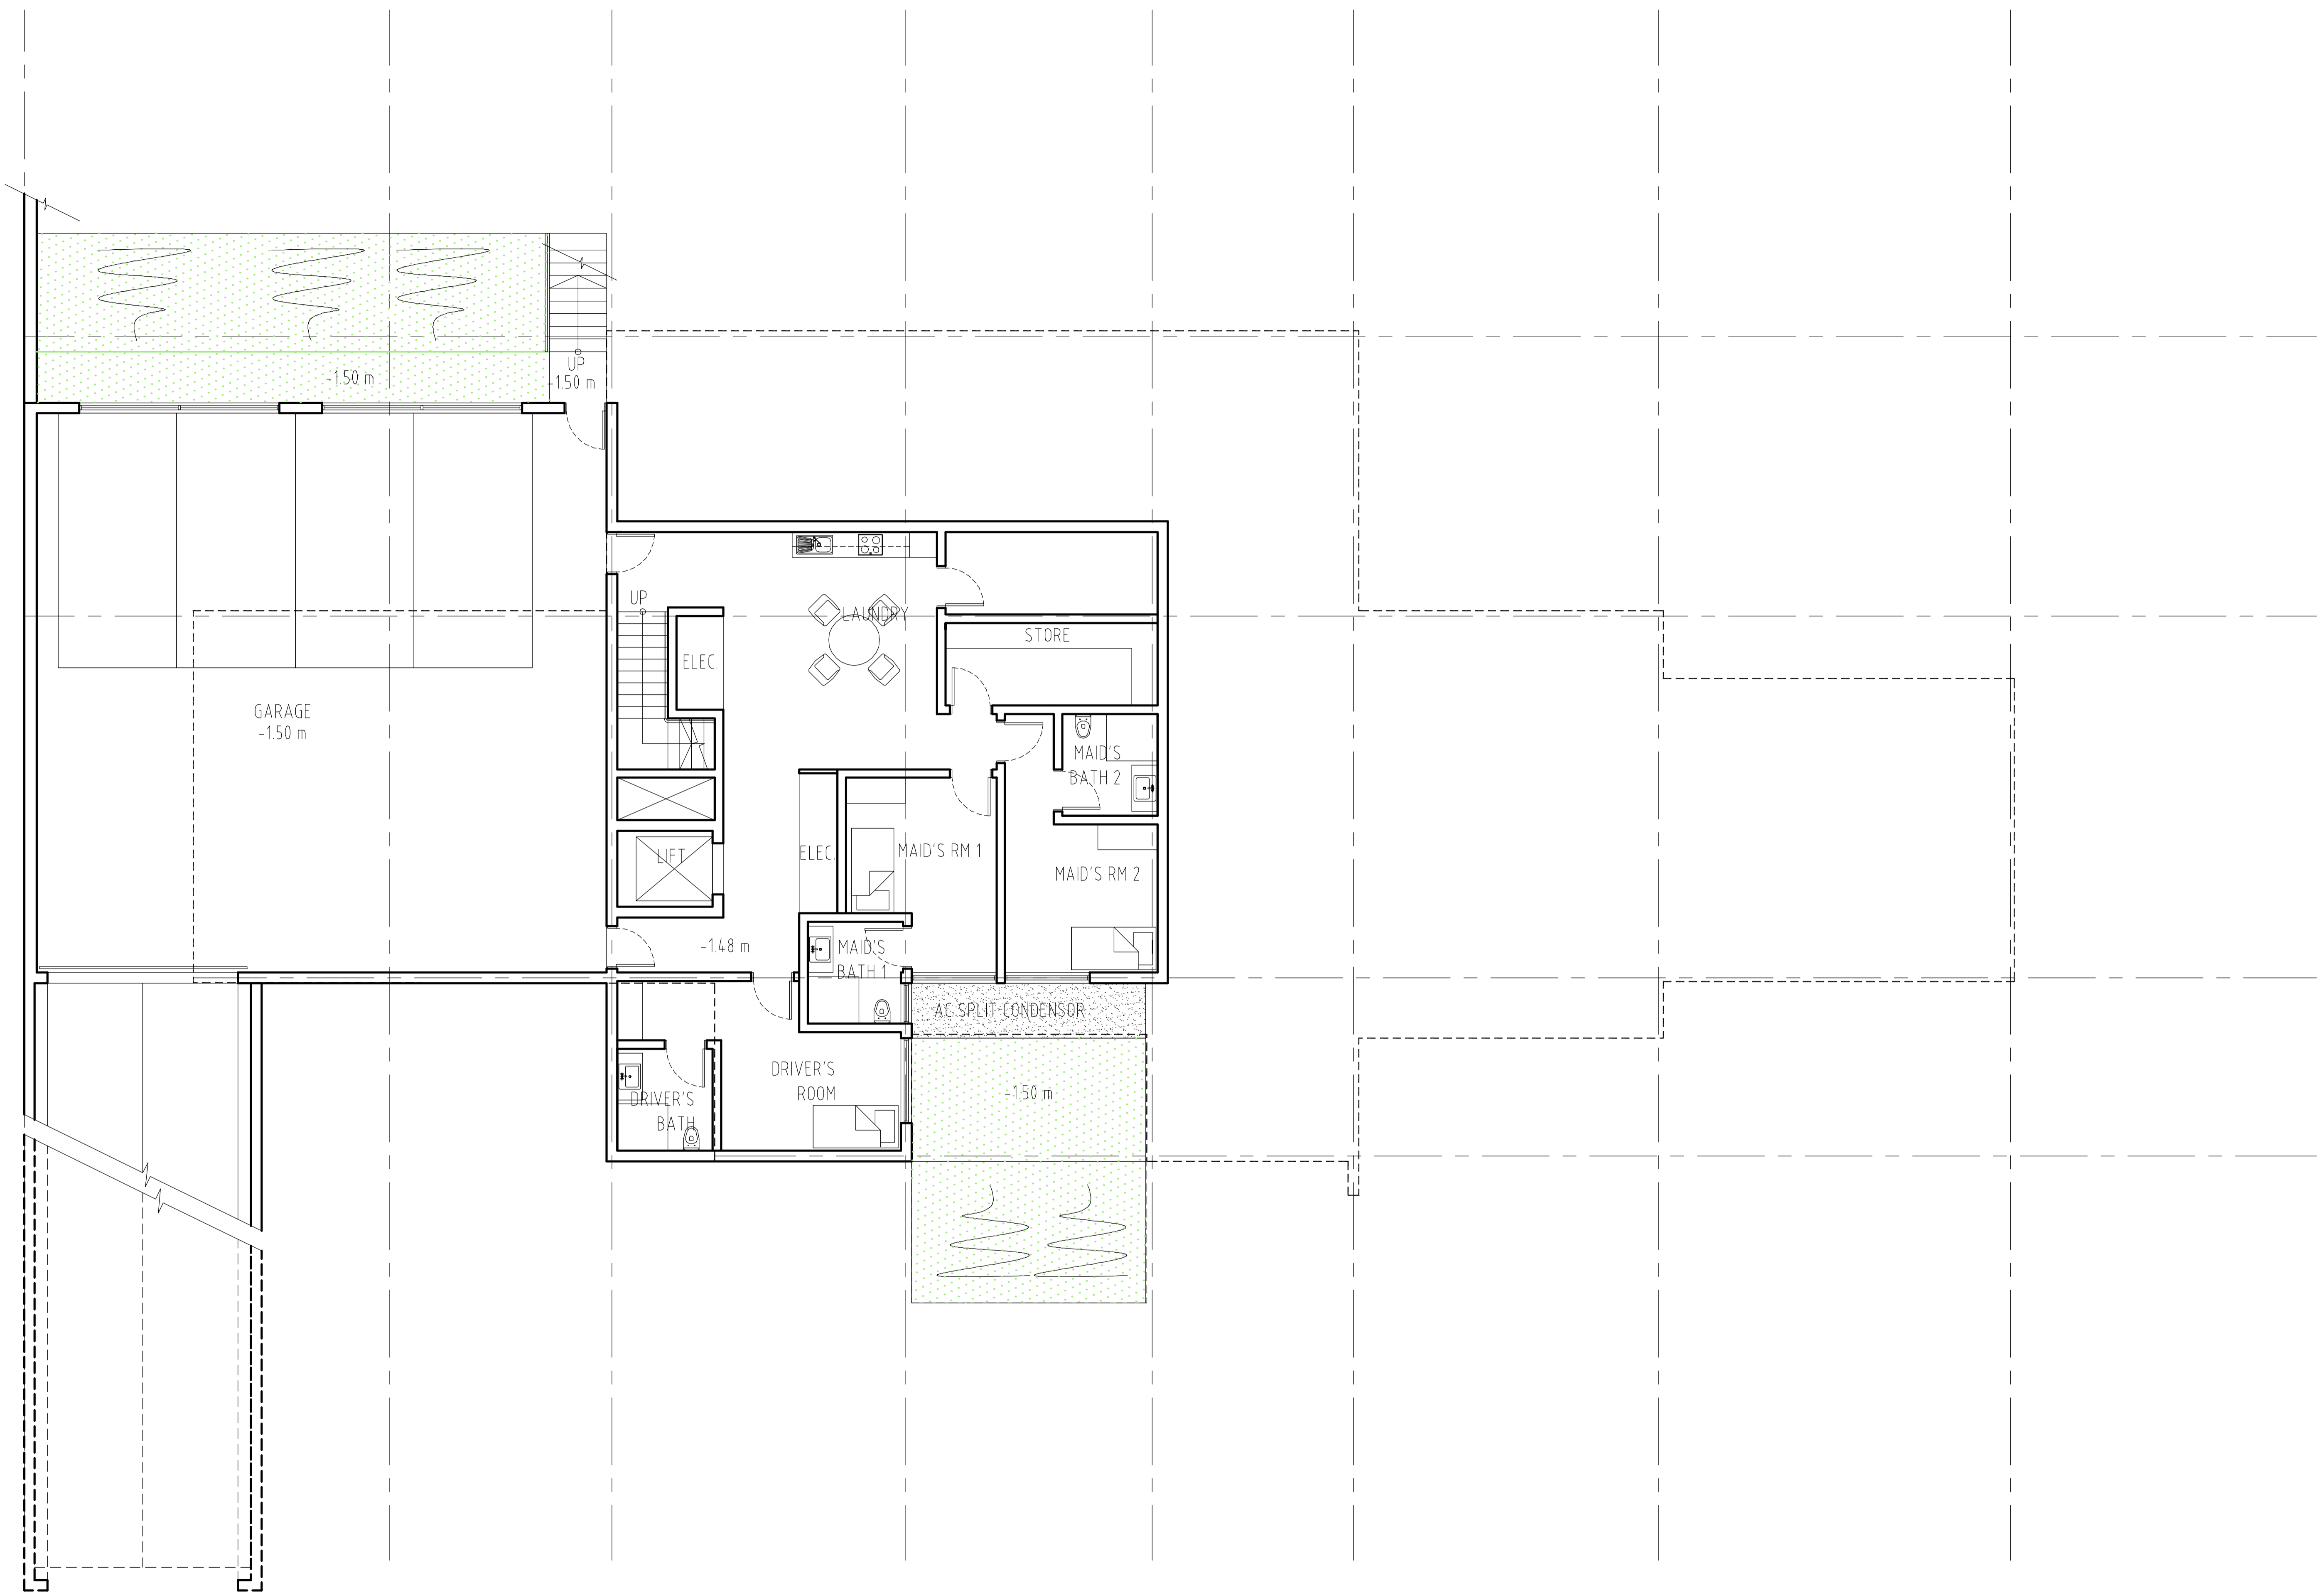

BUA = 363 M2 / 3,907 SQFT

TYPE\_A


BASEMENT PLAN  
scale 1 : 150/A3

THE RESERVE







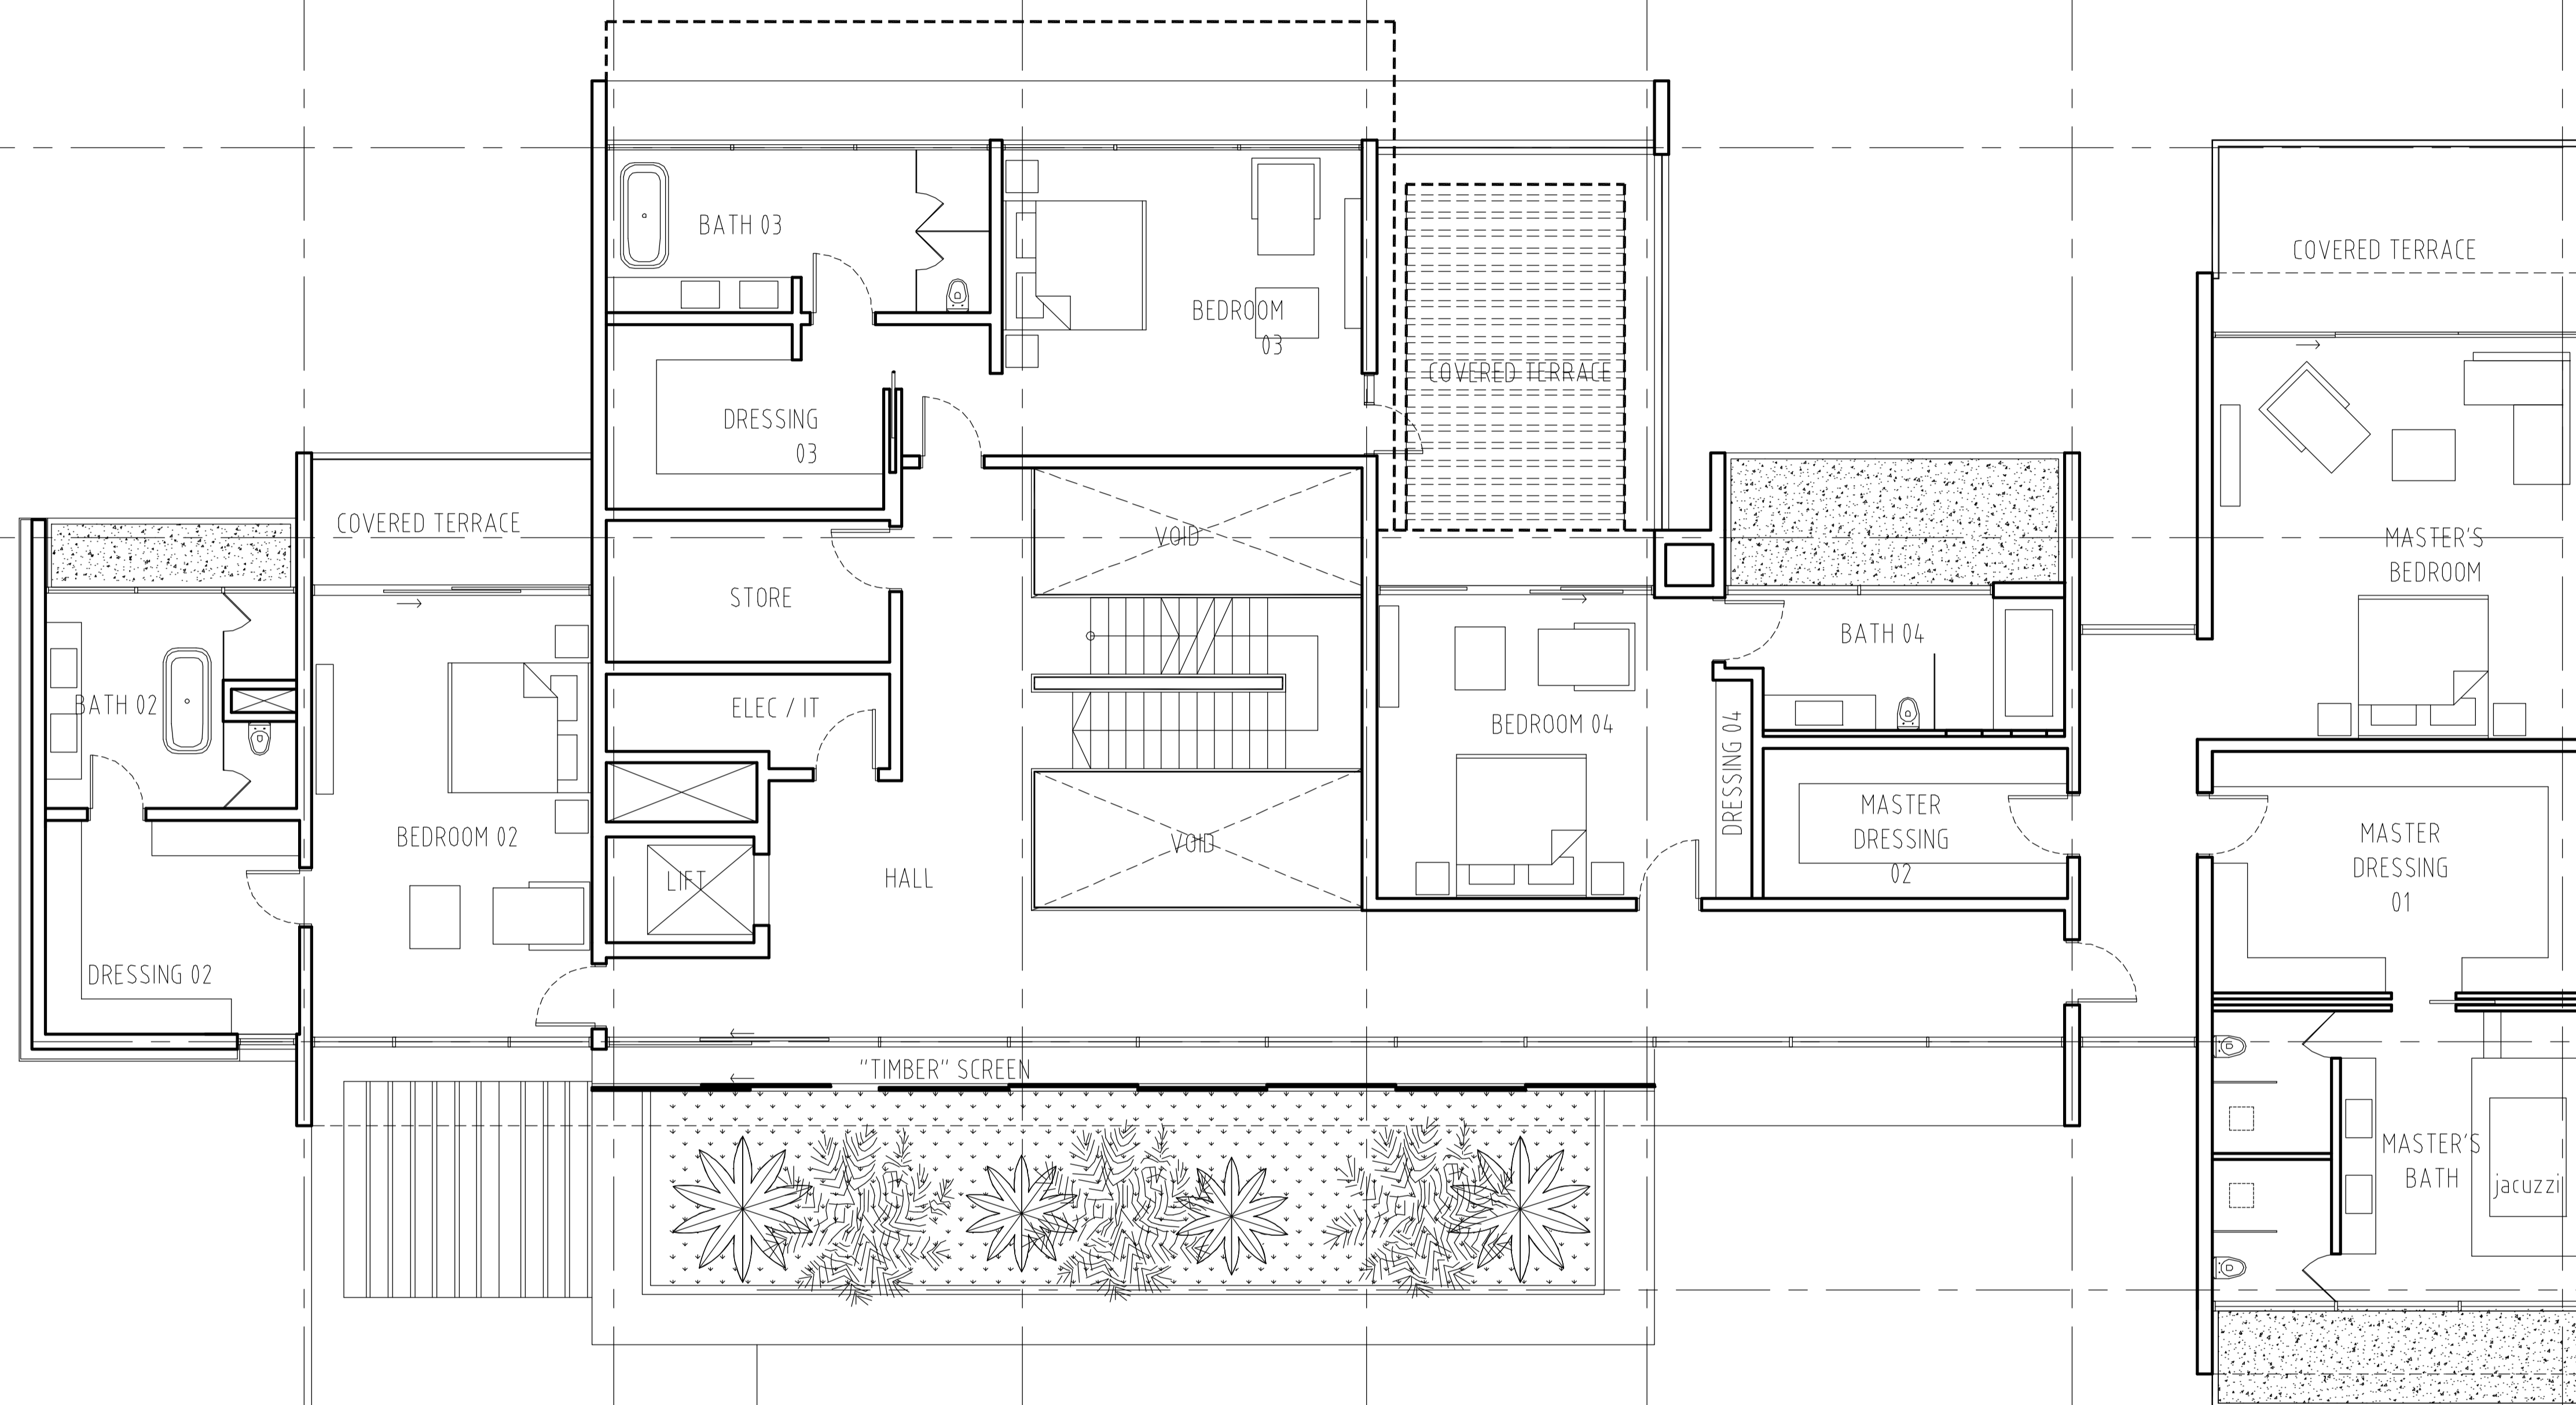


BUA = 552 M2 / 5,942 SQFT

FAR = 571 M2 / 6,146 SQFT

TYPE\_A

FIRST FLOOR PLAN  
scale 1 : 150/A3

THE RESERVE

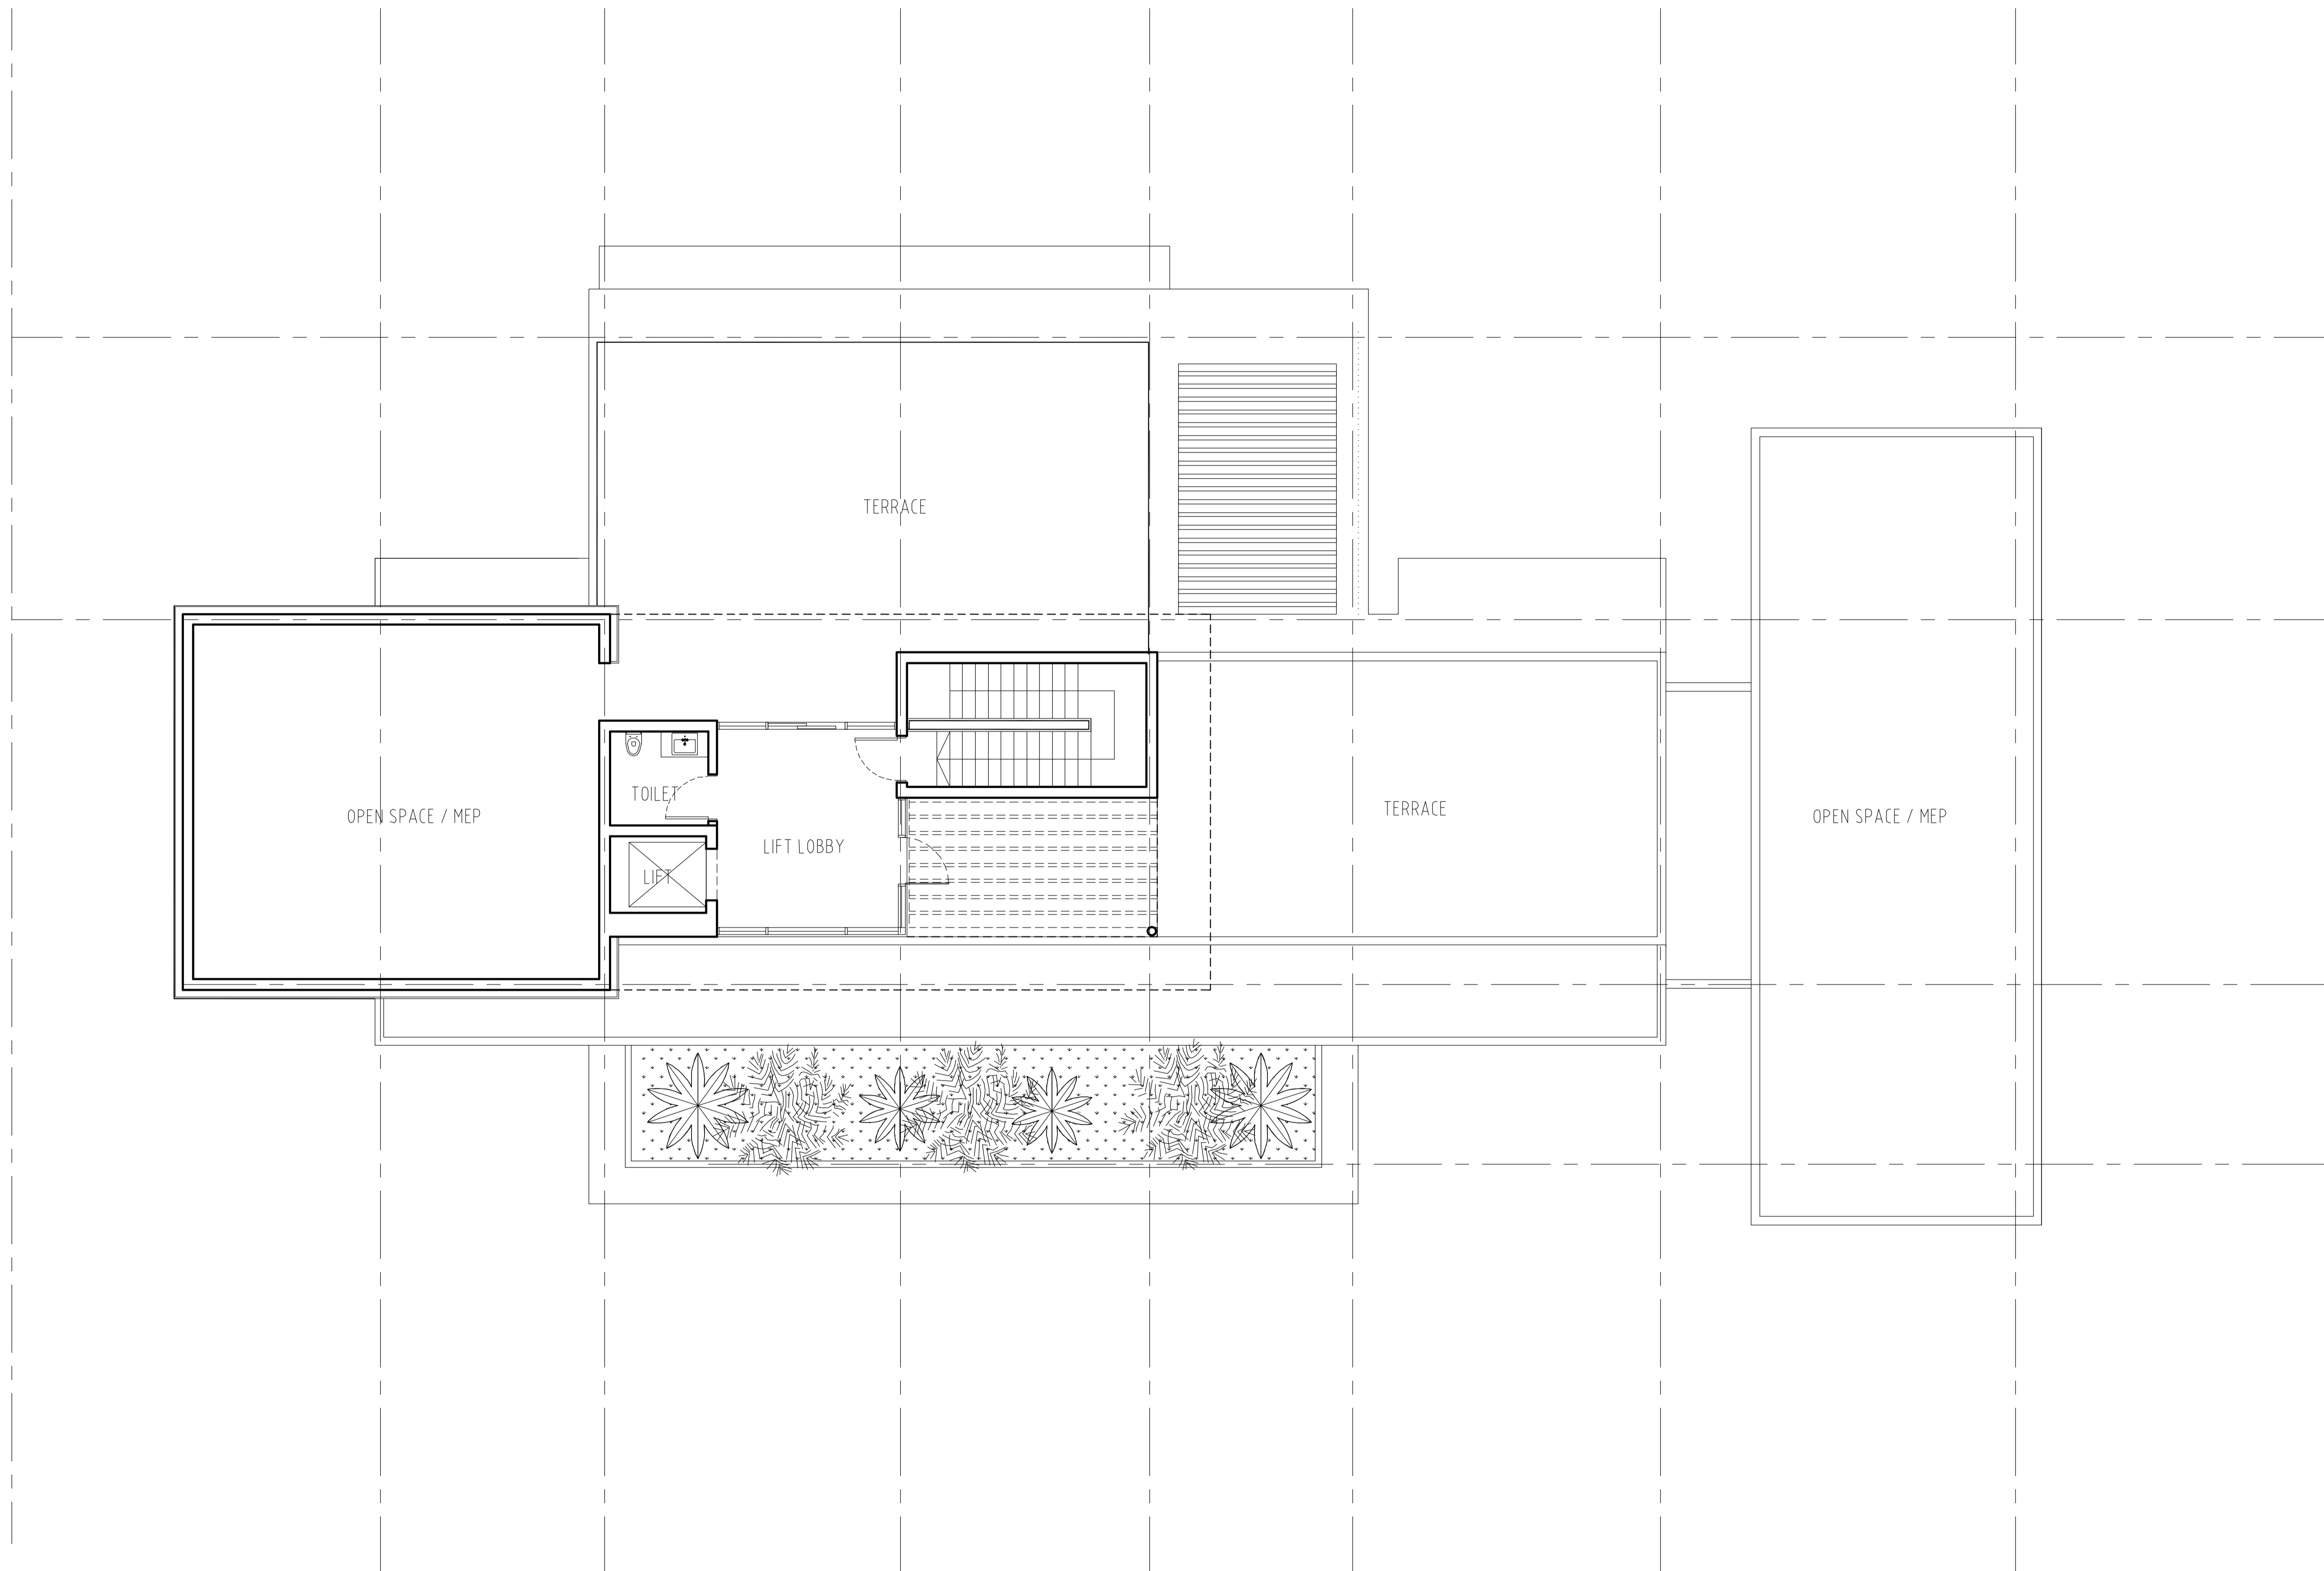

BUA = 56 M2 / 603 SQFT  
FAR = 53 M2 / 570 SQFT

TYPE\_A

ROOF PLAN  
scale 1 : 150/A3

THE RESERVE



THE RESERVE

albarari 



For further inquiries, please contact us at +971 4 388 6030 or [sales@albarari.com](mailto:sales@albarari.com)

[www.albarari.com](http://www.albarari.com)  
[www.thereserve.ae](http://www.thereserve.ae)



THE RESERVE


YOUR DREAM HOME IN AL BARARI



DESIGN-B FLOOR PLANS



BUA = 187 M2 / 2,013 SQFT

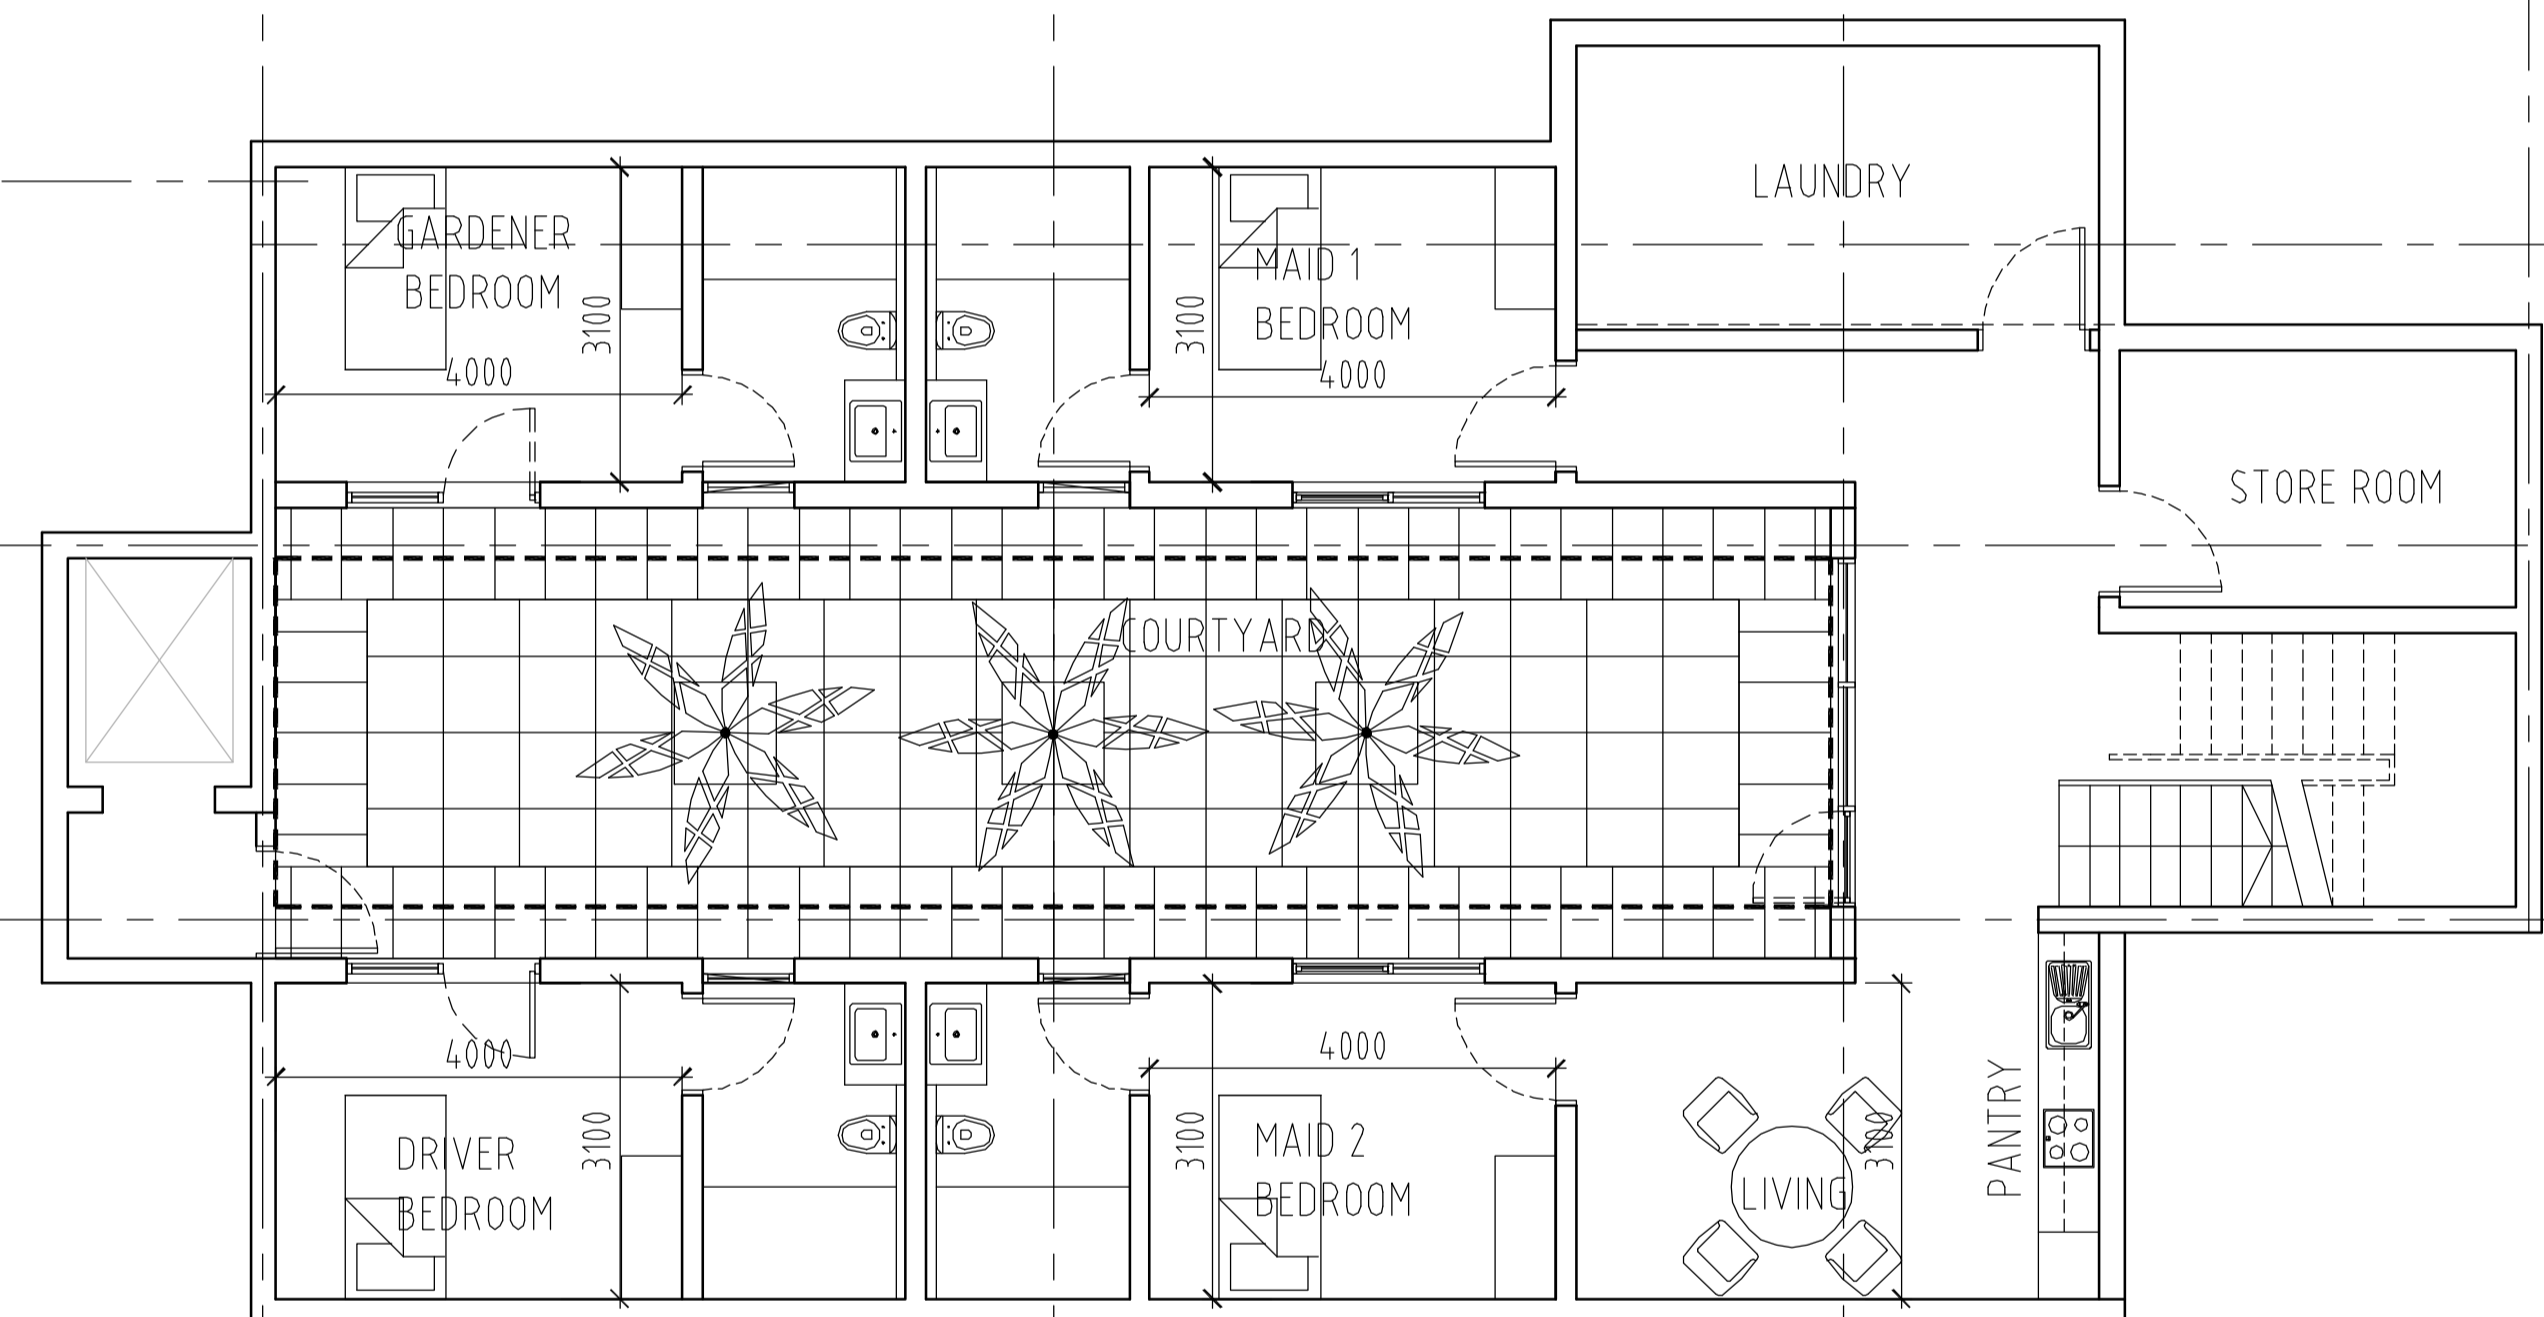


TYPE\_B

BASEMENT PLAN  
scale 1 : 150/A3

THE RESERVE



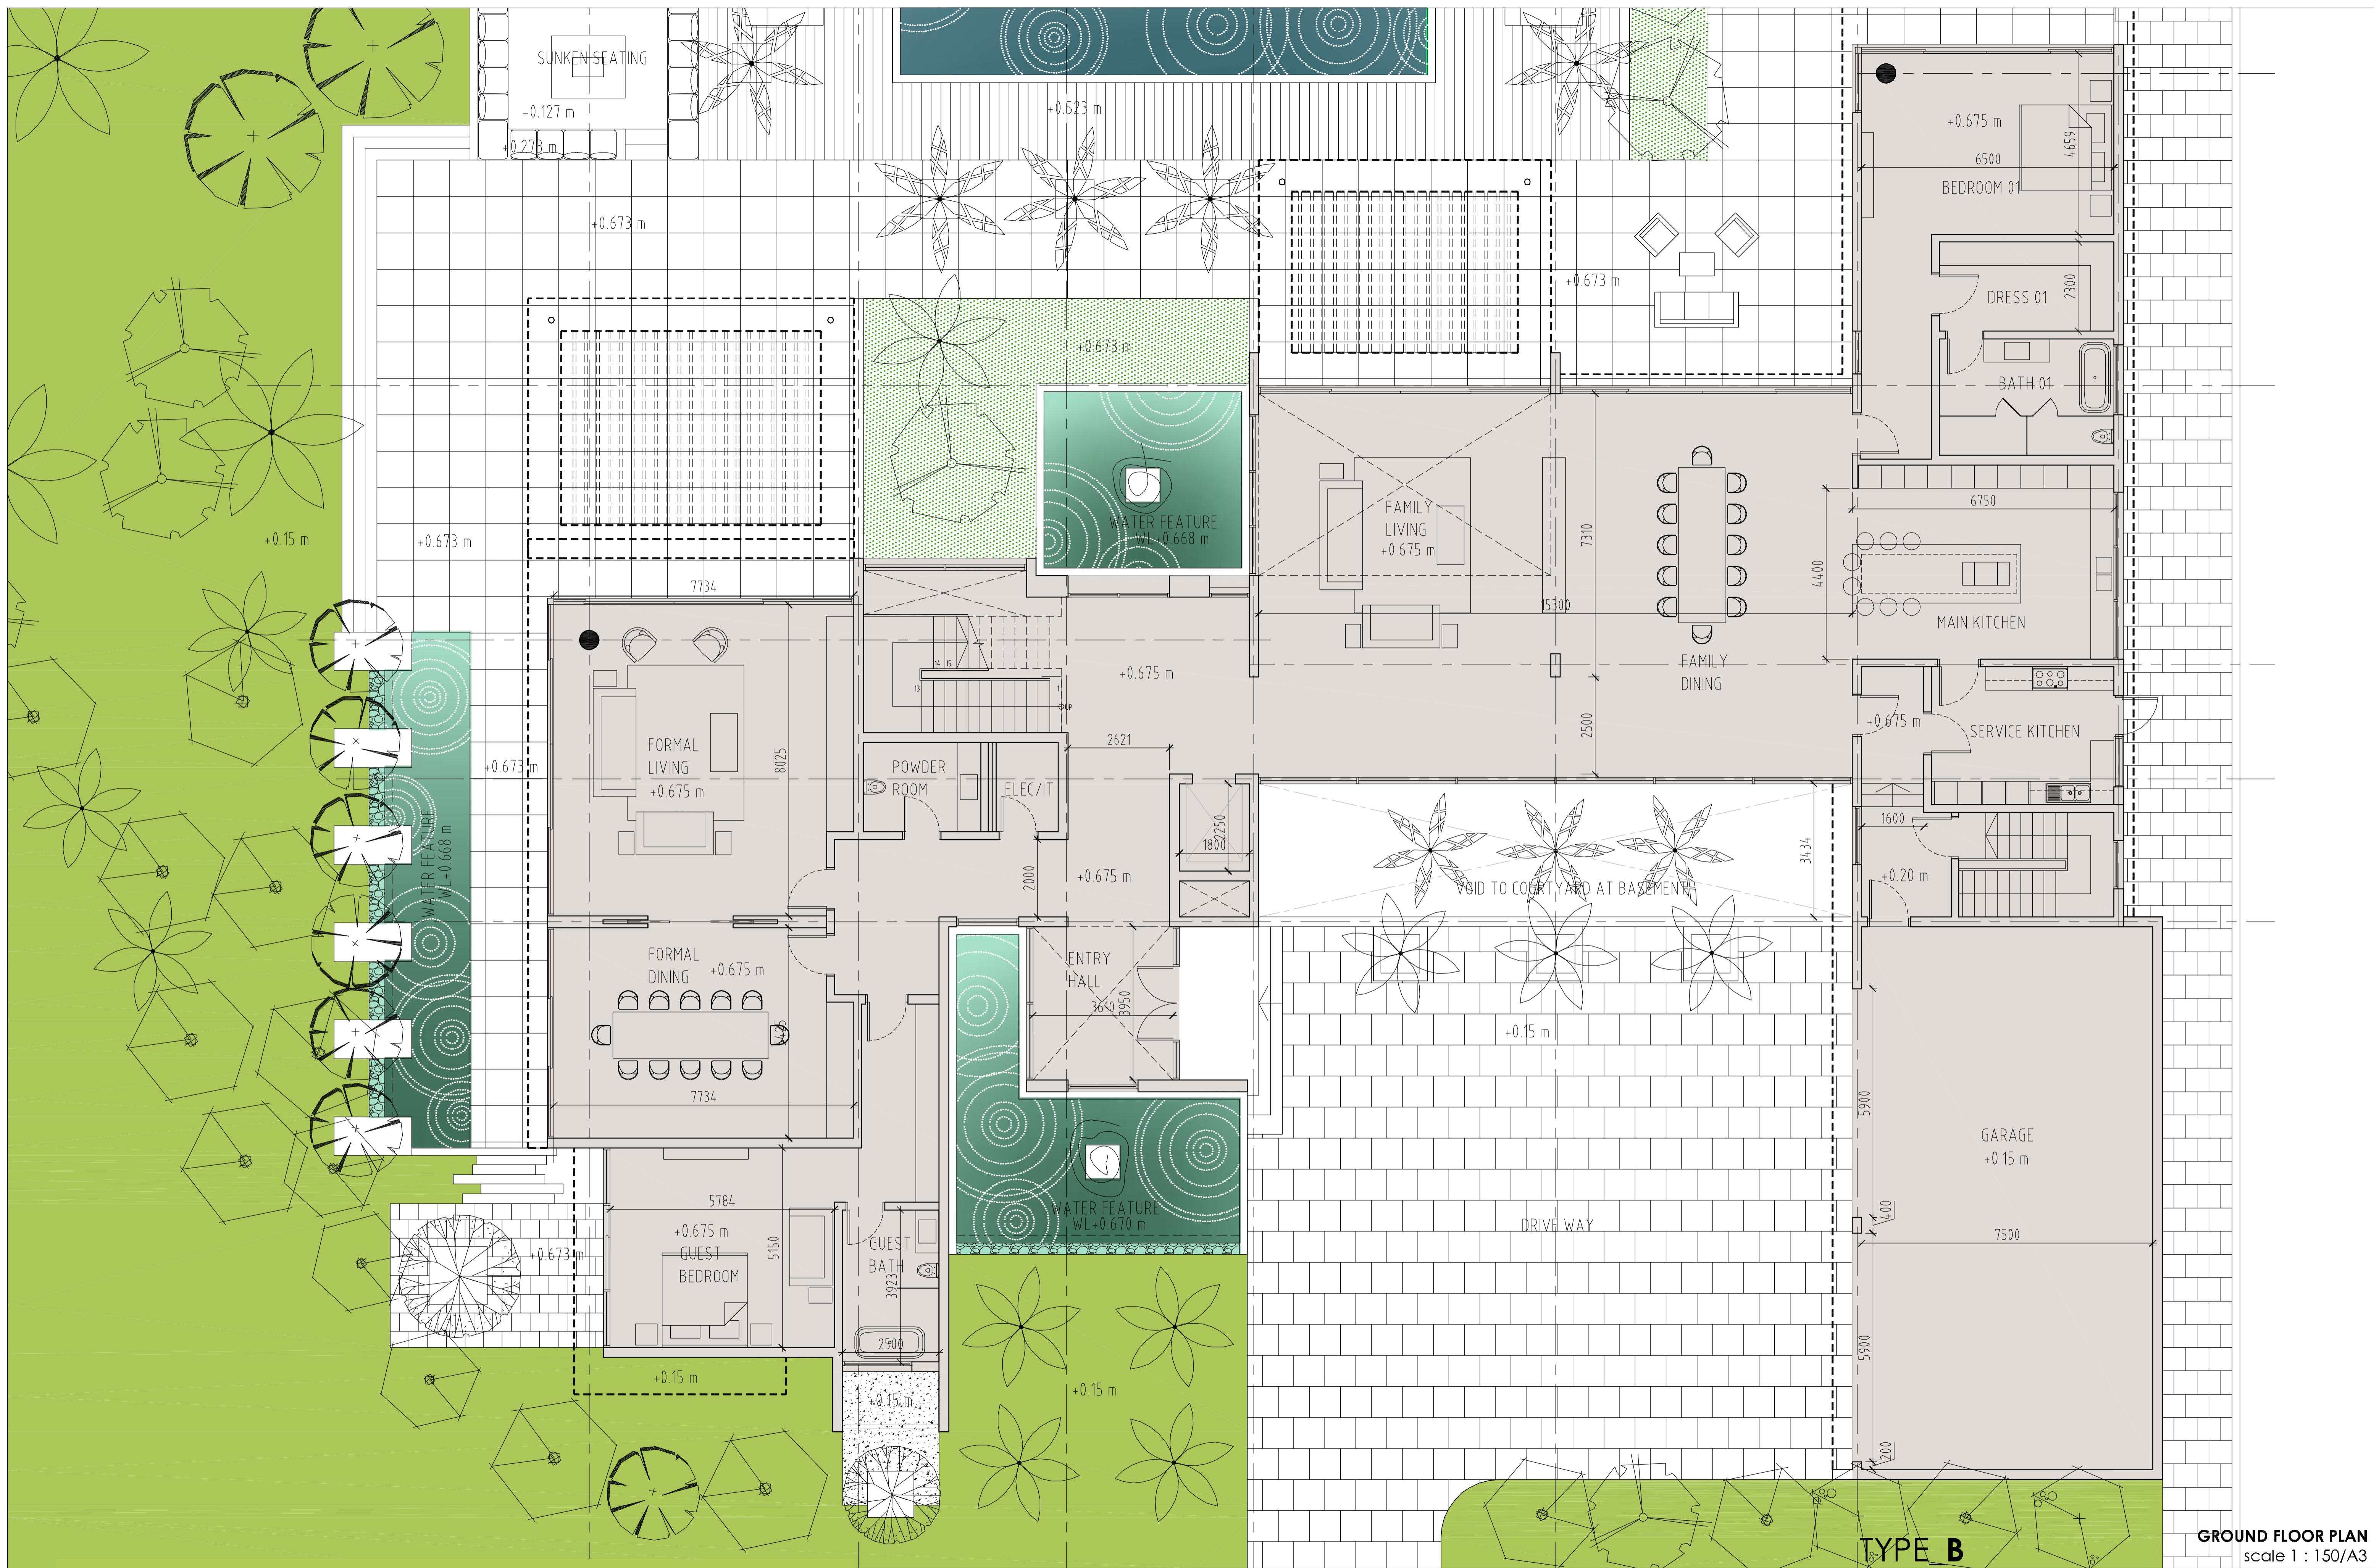

BUA = 734 M2 / 7,901 SQFT  
 FAR = 623 M2 / 6,706 SQFT


TOTAL BUA = 1609 M2 / 17,319 SQFT  
 TOTAL FAR = 1347 M2 / 14,499 SQFT

**TYPE B**

**GROUND FLOOR PLAN**  
 scale 1 : 150/A3

**THE RESERVE**



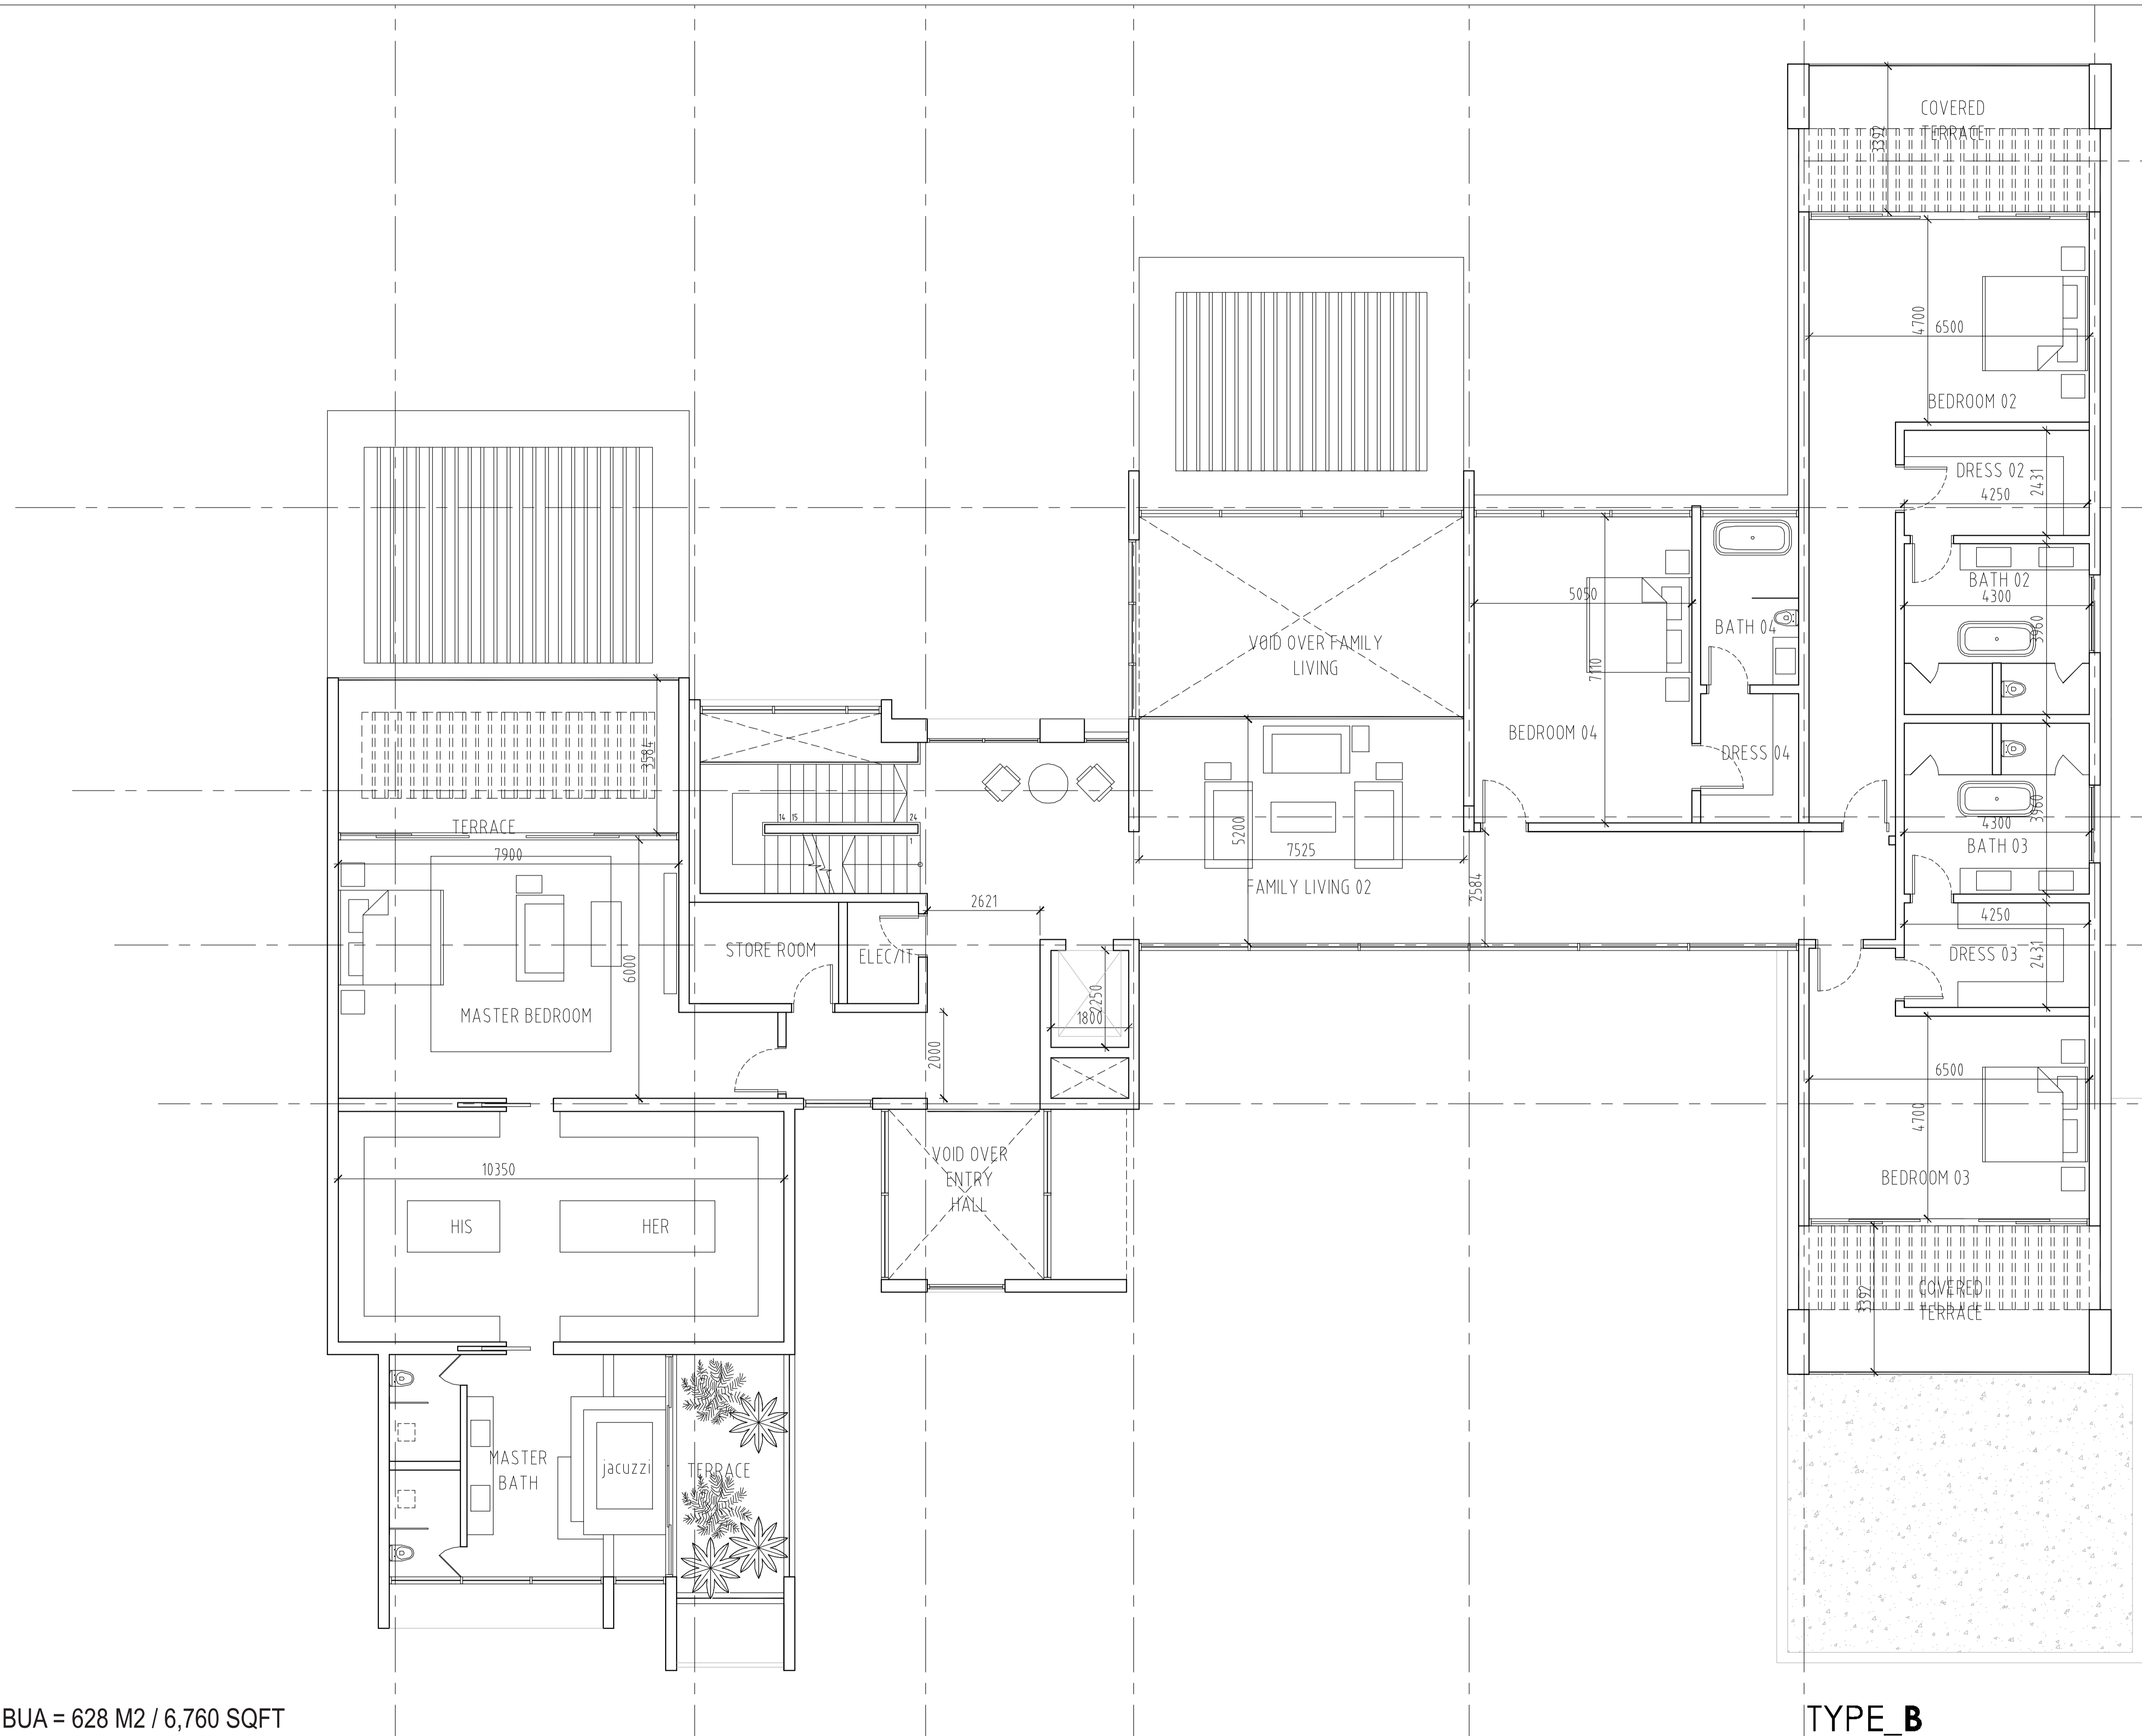


BUA = 628 M2 / 6,760 SQFT  
 FAR = 672 M2 / 7,233 SQFT

TYPE\_B

FIRST FLOOR PLAN  
 scale 1 : 150/A3

THE RESERVE



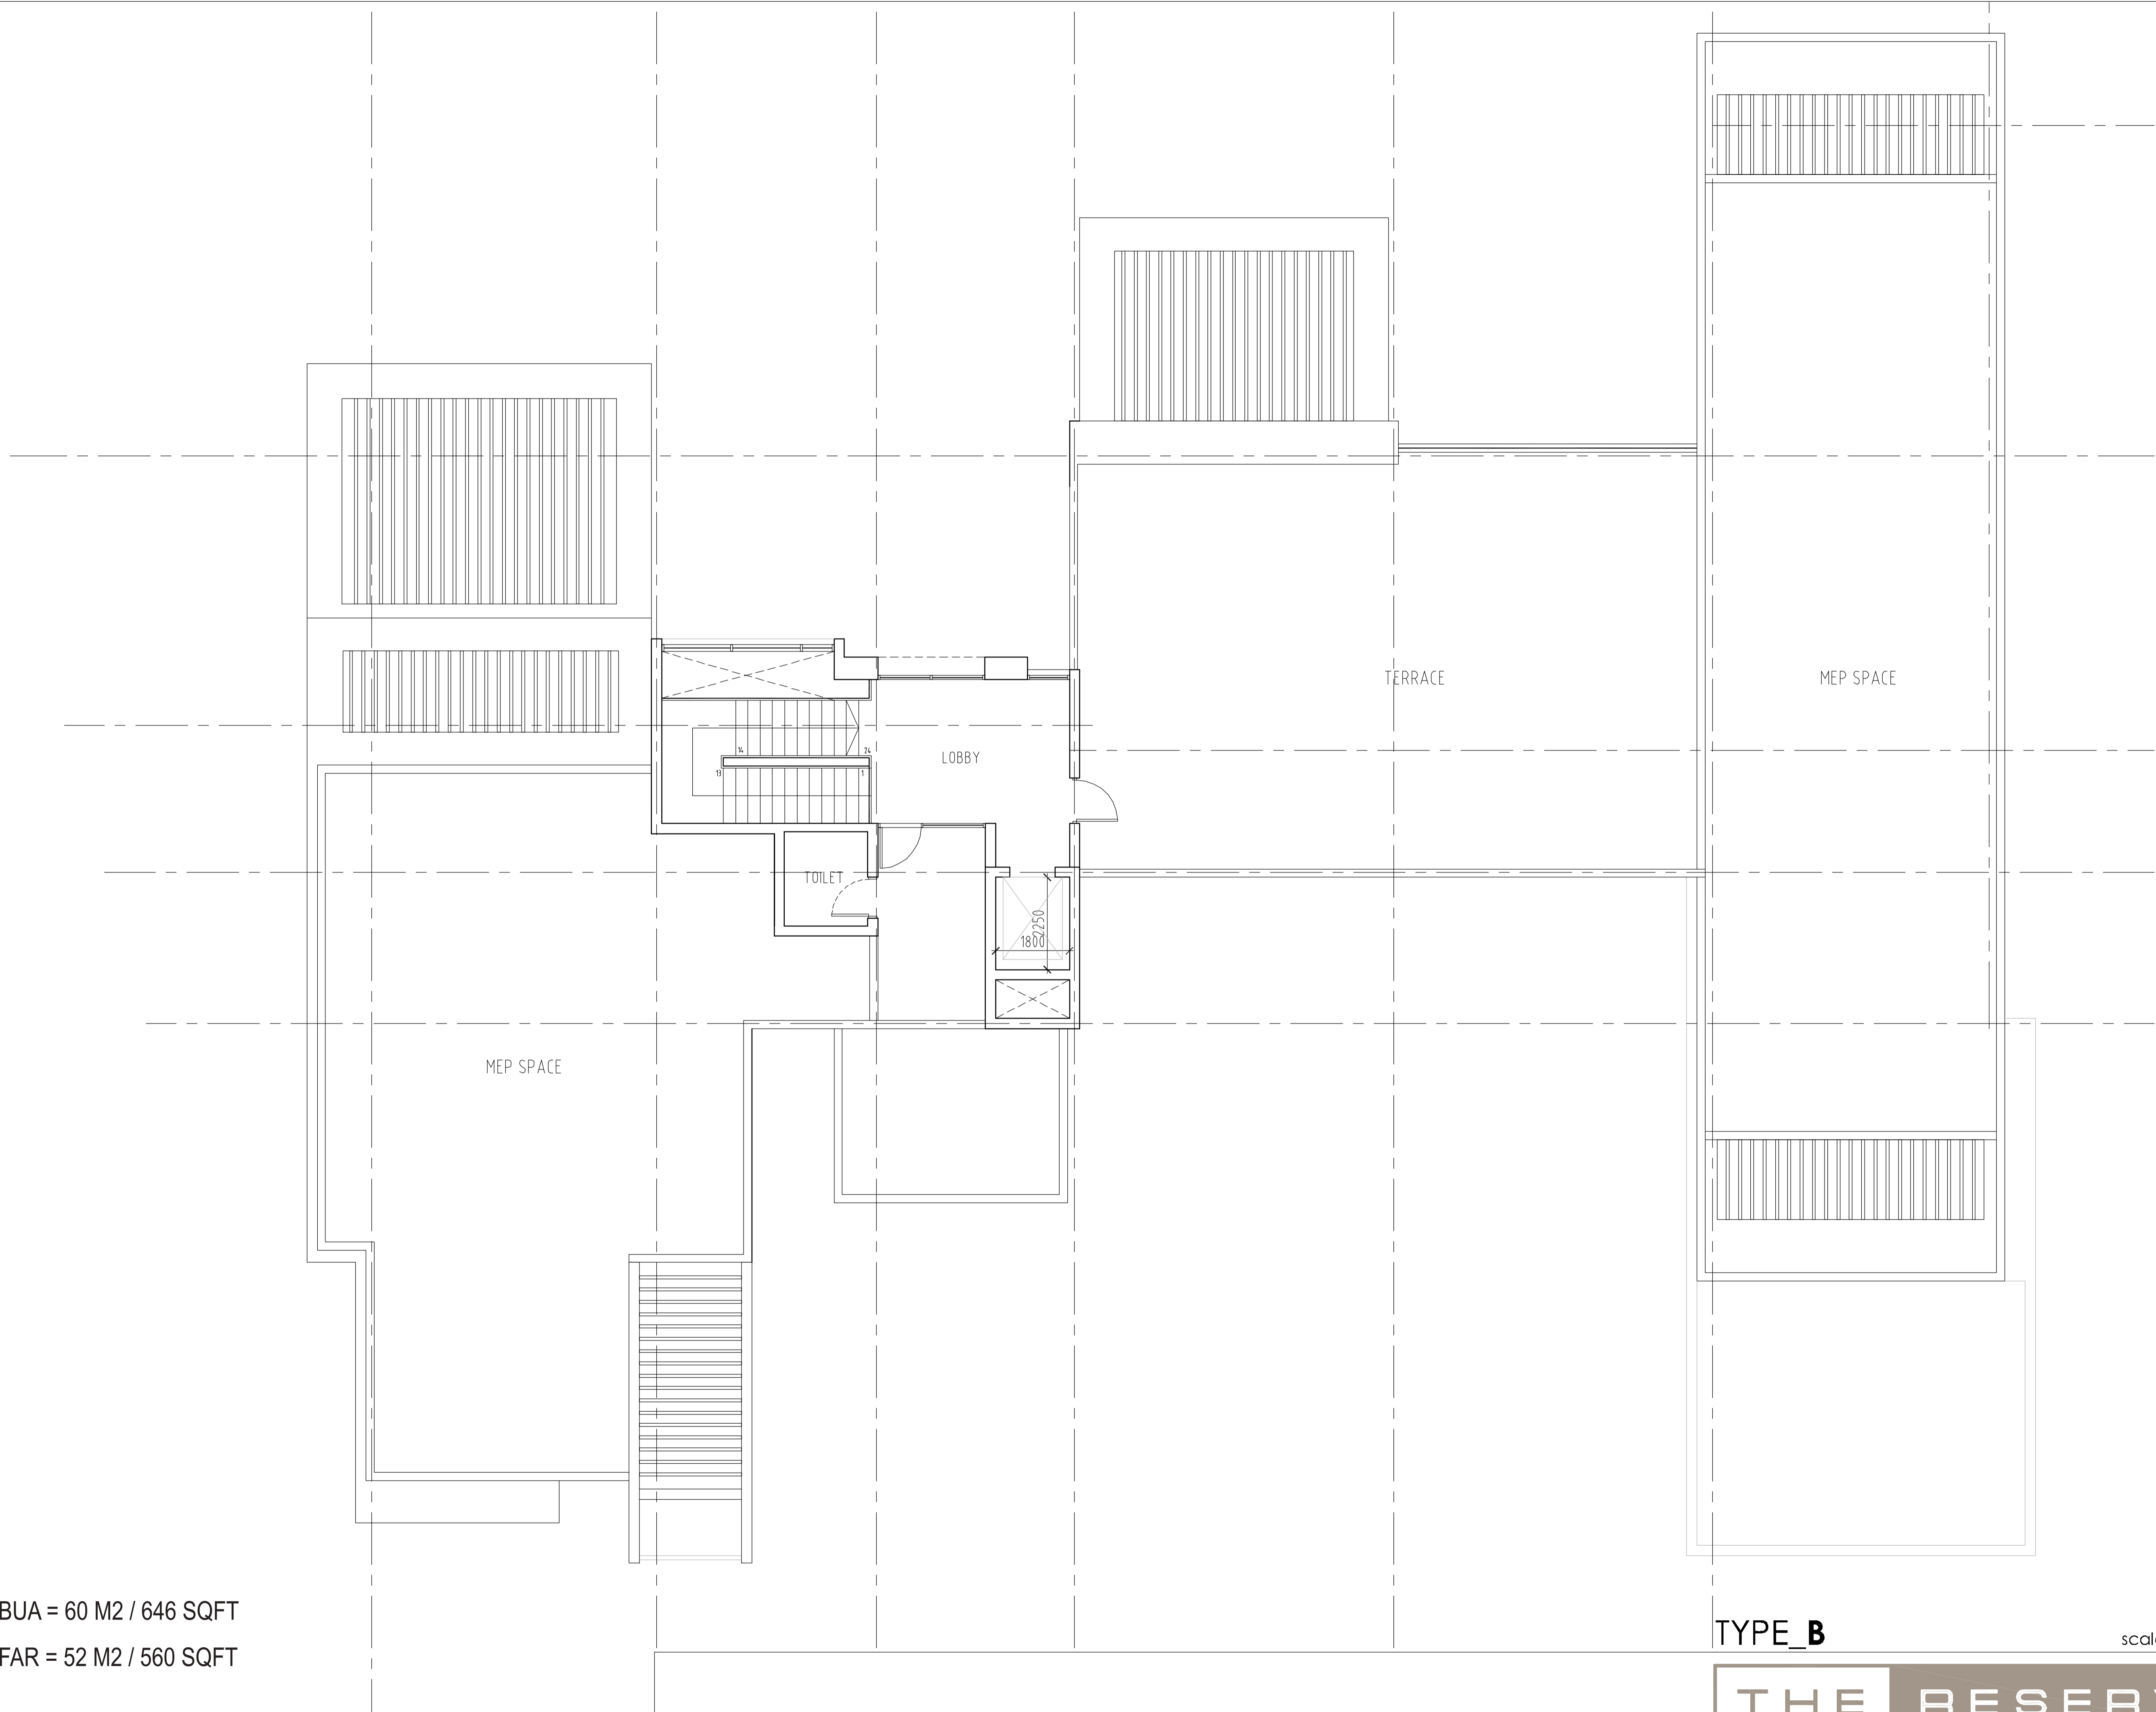

BUA = 60 M2 / 646 SQFT  
FAR = 52 M2 / 560 SQFT

TYPE\_B

ROOF PLAN  
scale 1 : 150/A3



THE RESERVE

albarari 



For further inquiries, please contact us at +971 4 388 6030 or [sales@albarari.com](mailto:sales@albarari.com)

[www.albarari.com](http://www.albarari.com)  
[www.thereserve.ae](http://www.thereserve.ae)




THE RESERVE

YOUR DREAM HOME IN AL BARARI



DESIGN-C FLOOR PLANS




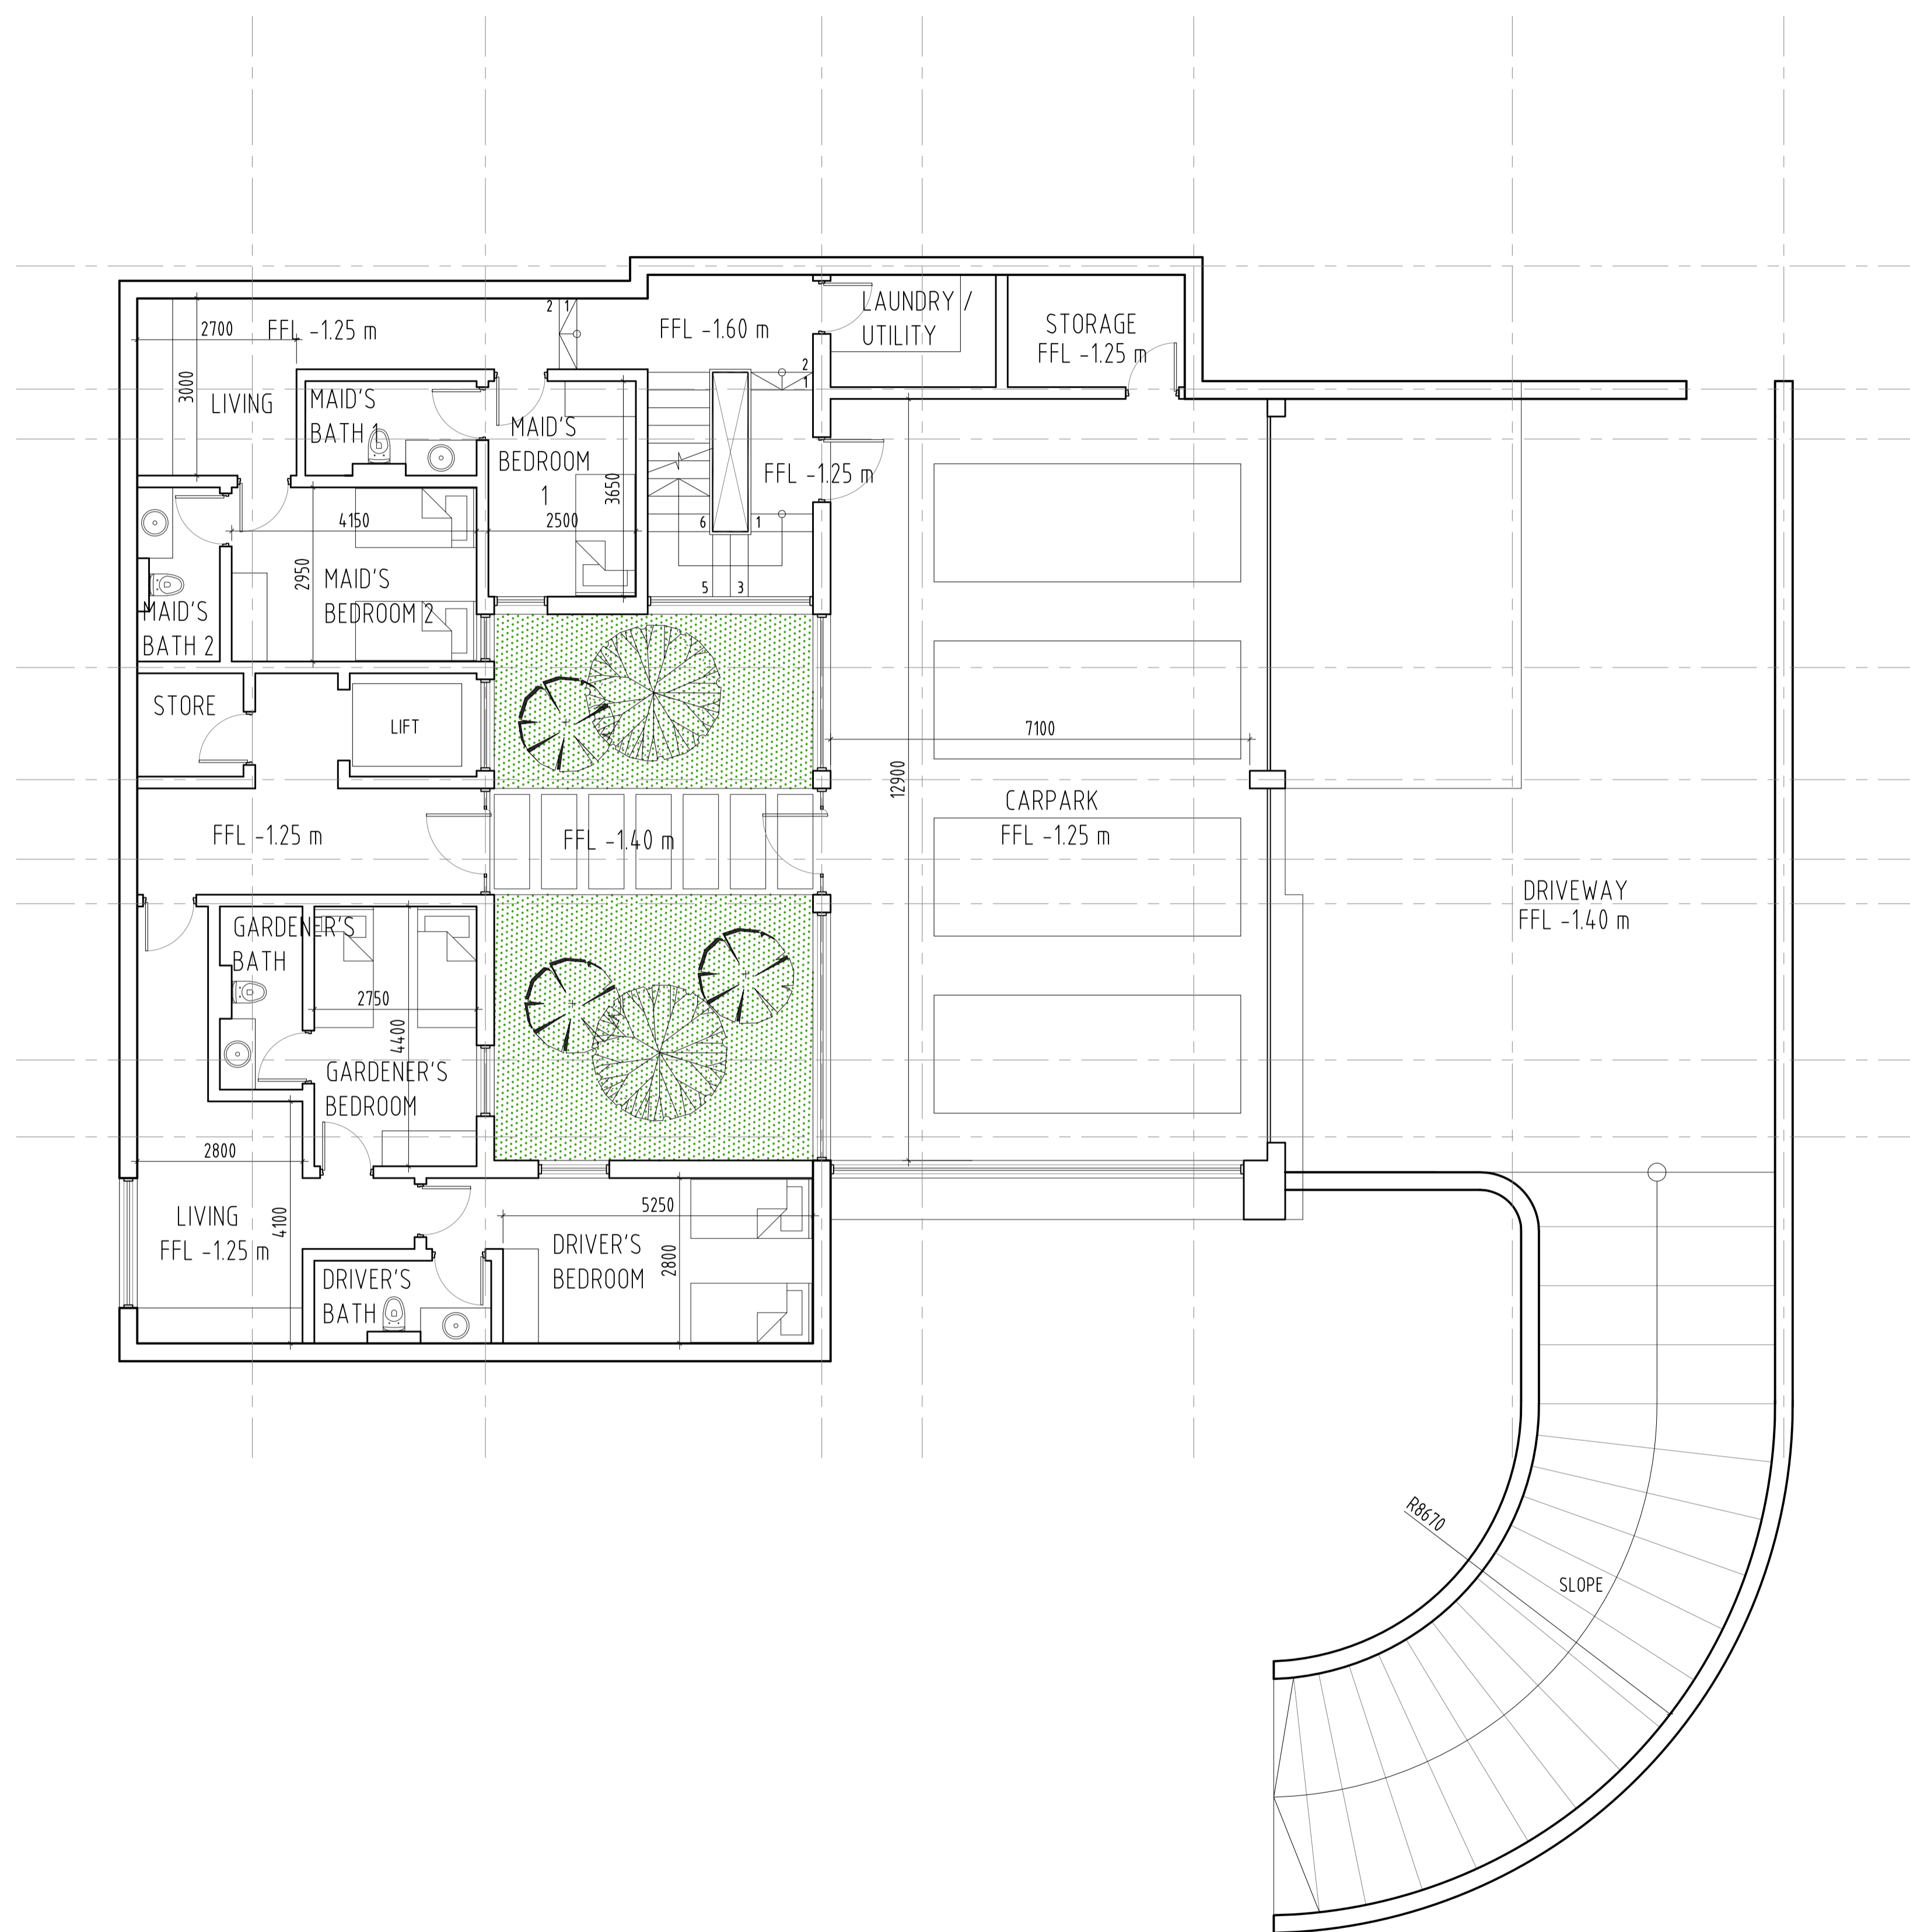

BUA : 294.50 SQM / 3169.97 SQFT.

TYPE\_C  
 BASEMENT FLOOR PLAN  
 scale 1 : 150/A3




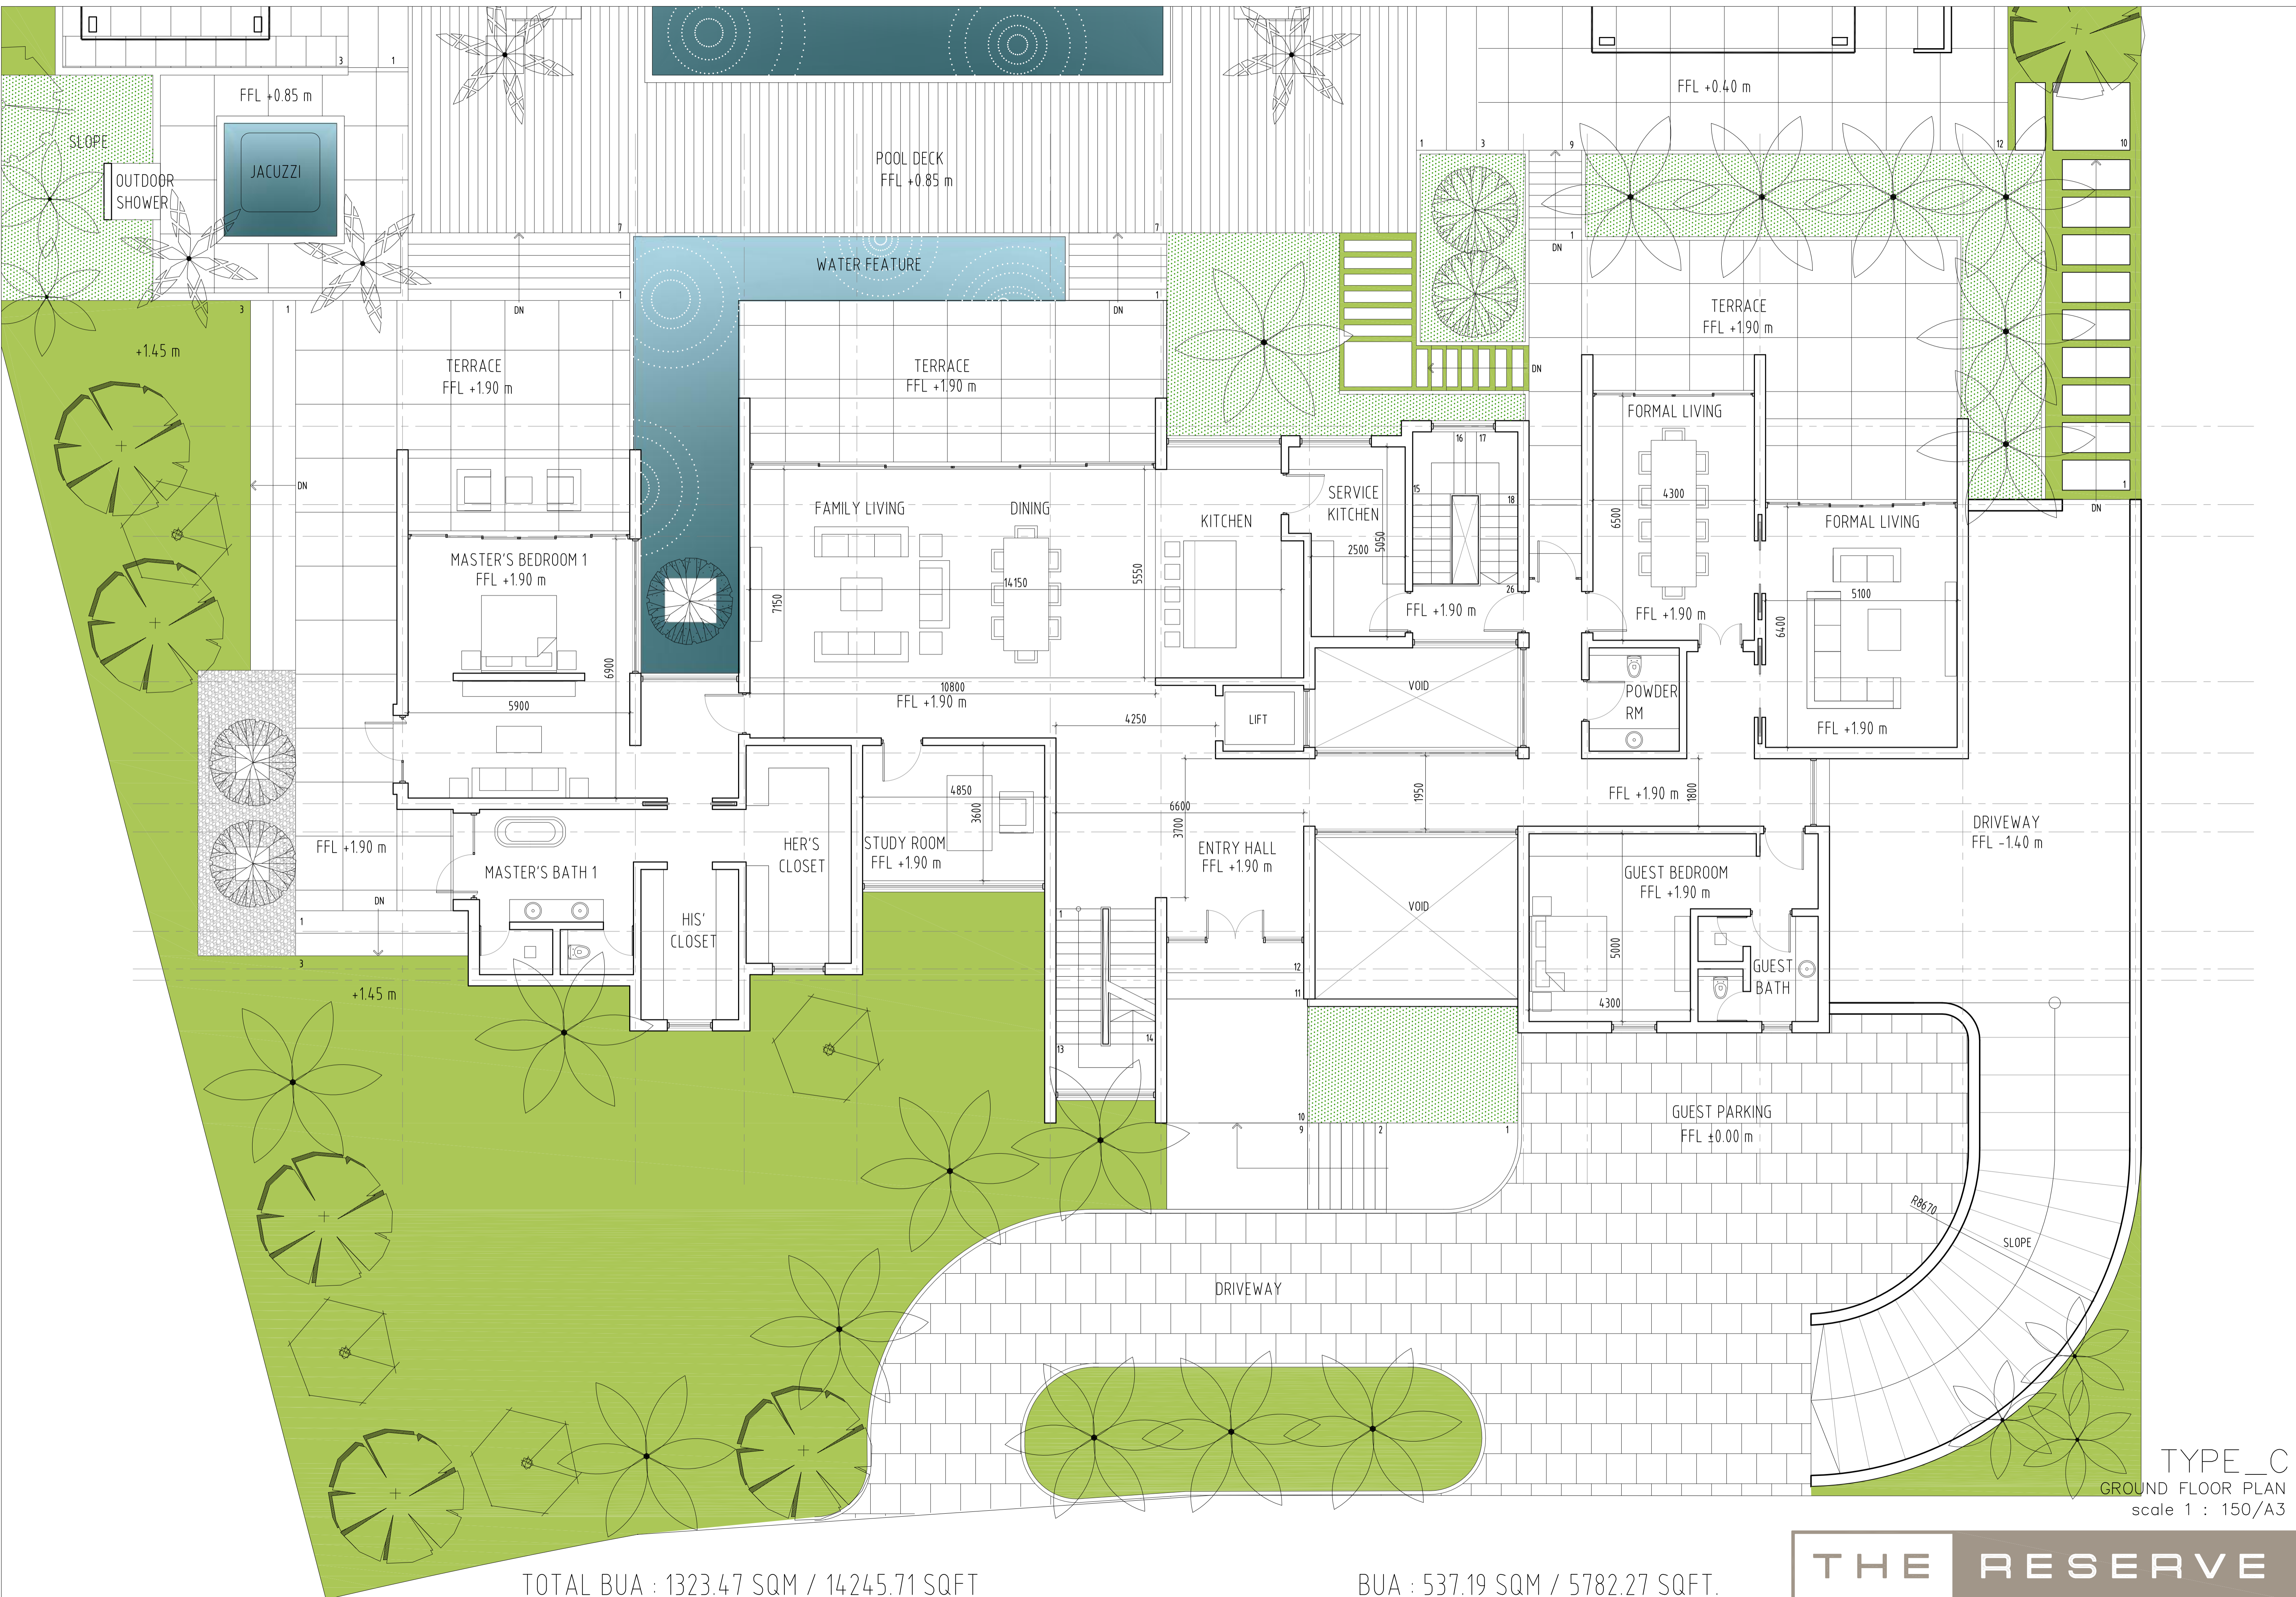

TOTAL BUA : 1323.47 SQM / 14245.71 SQFT

BUA : 537.19 SQM / 5782.27 SQFT.




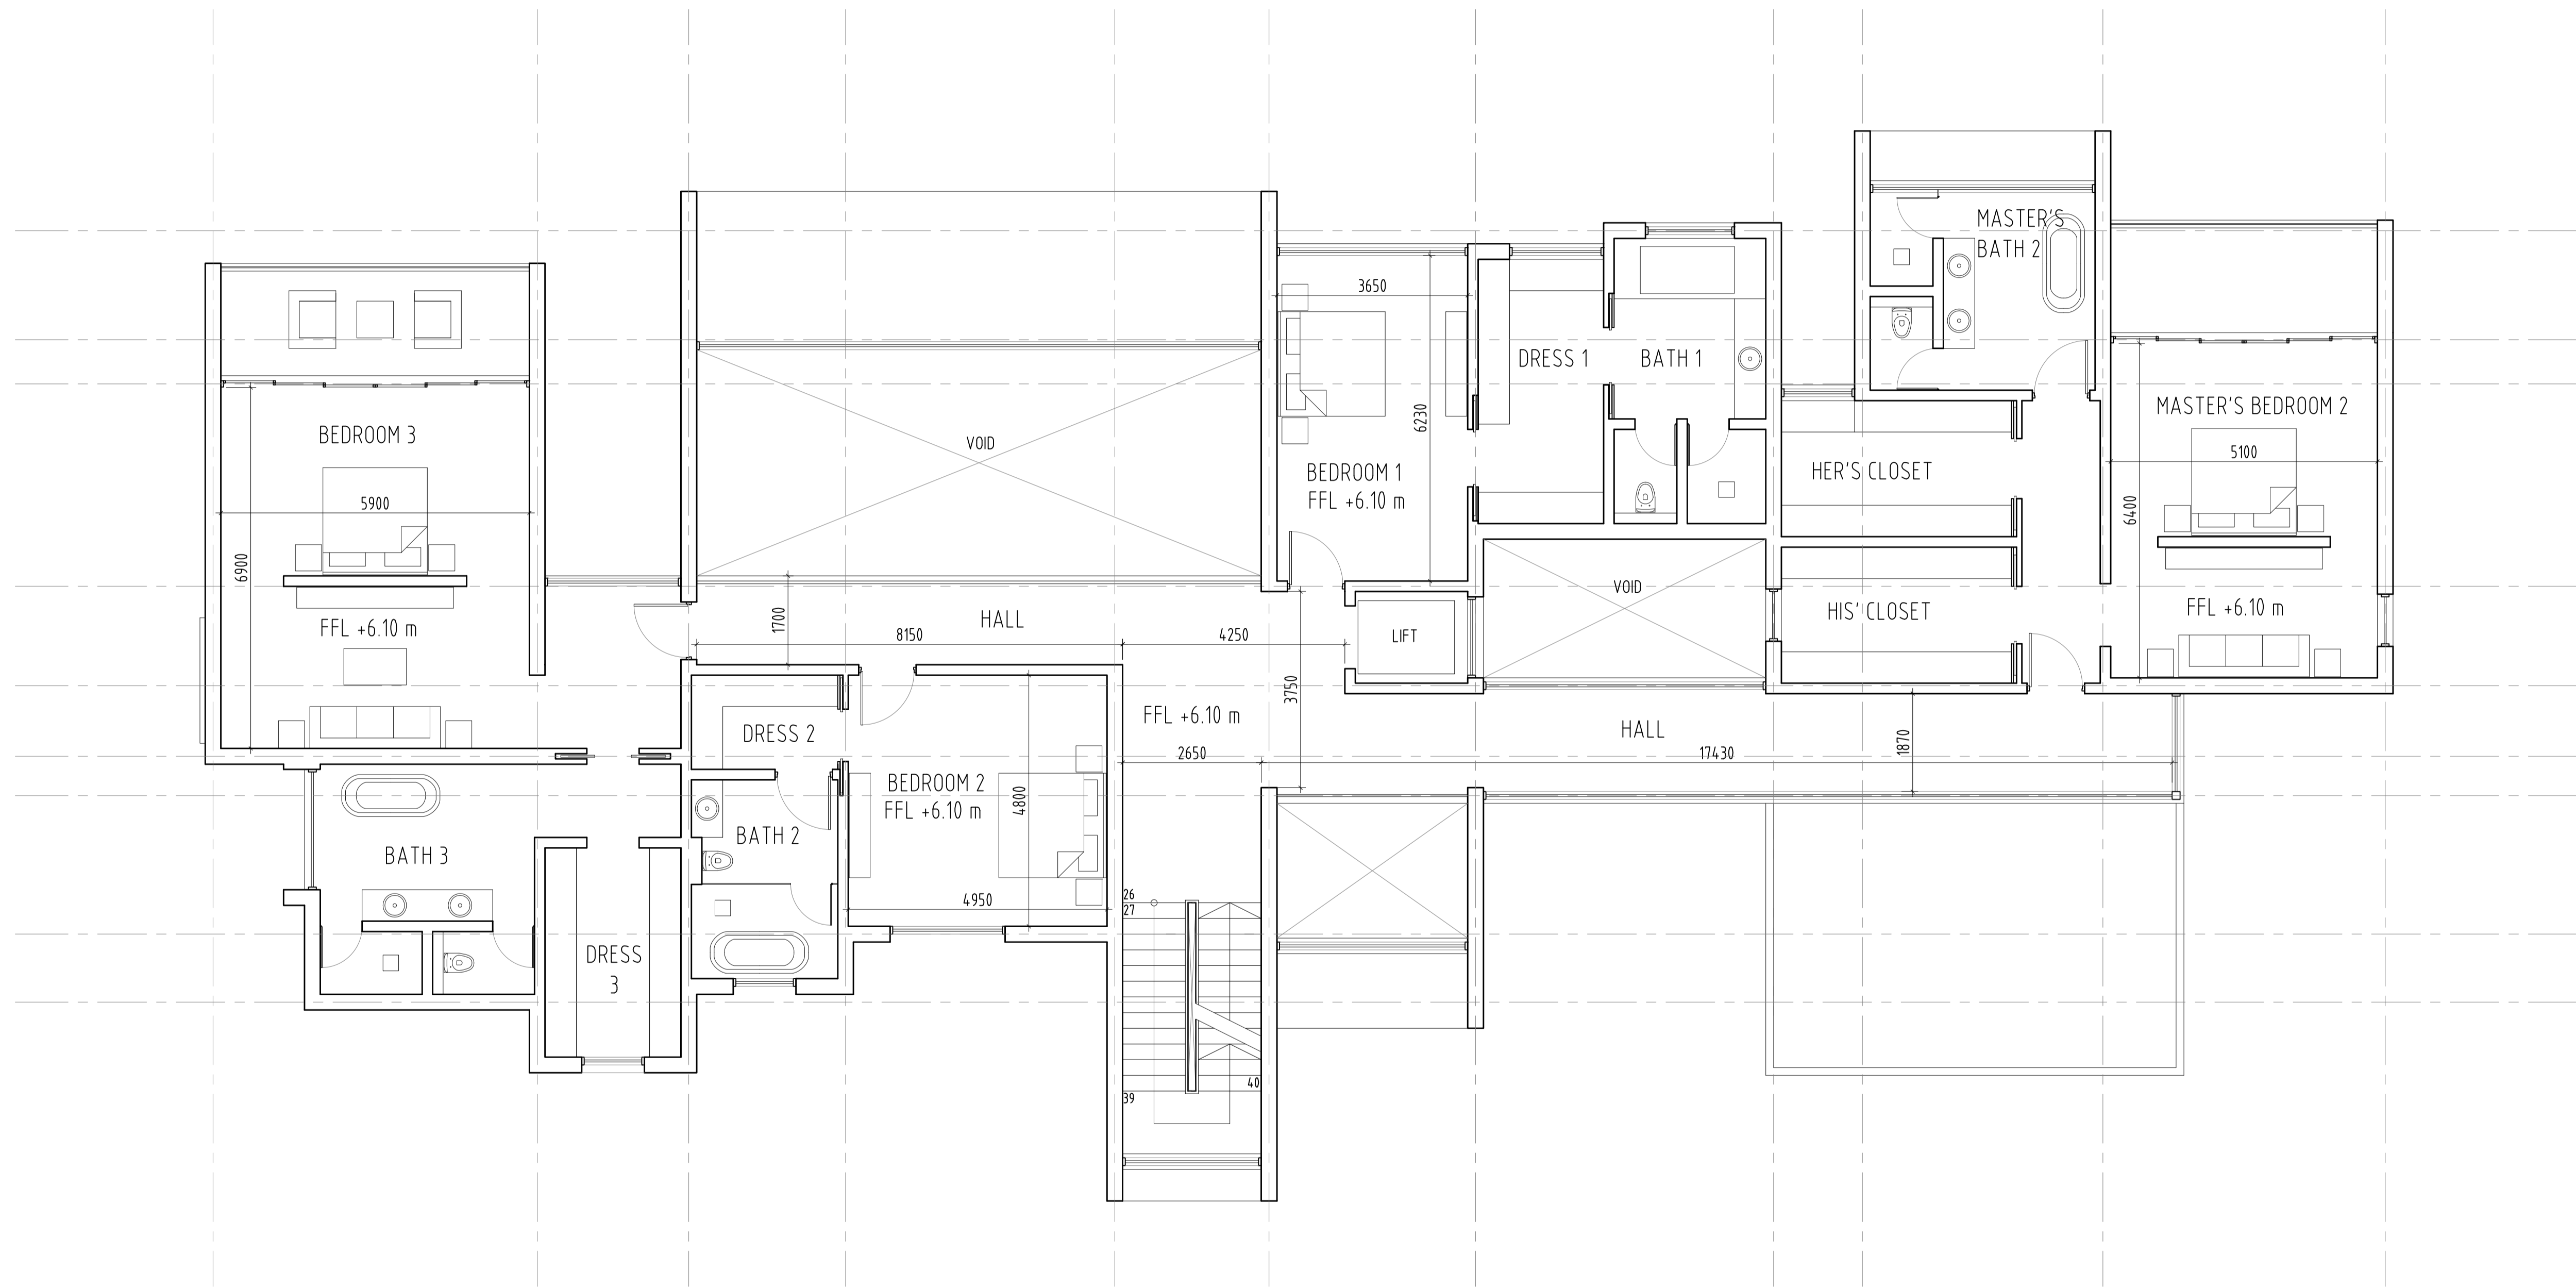

BUA : 428.72 SQM / 4614.70 SQFT.

TYPE\_C  
 FIRST FLOOR PLAN  
 scale 1 : 150/A3



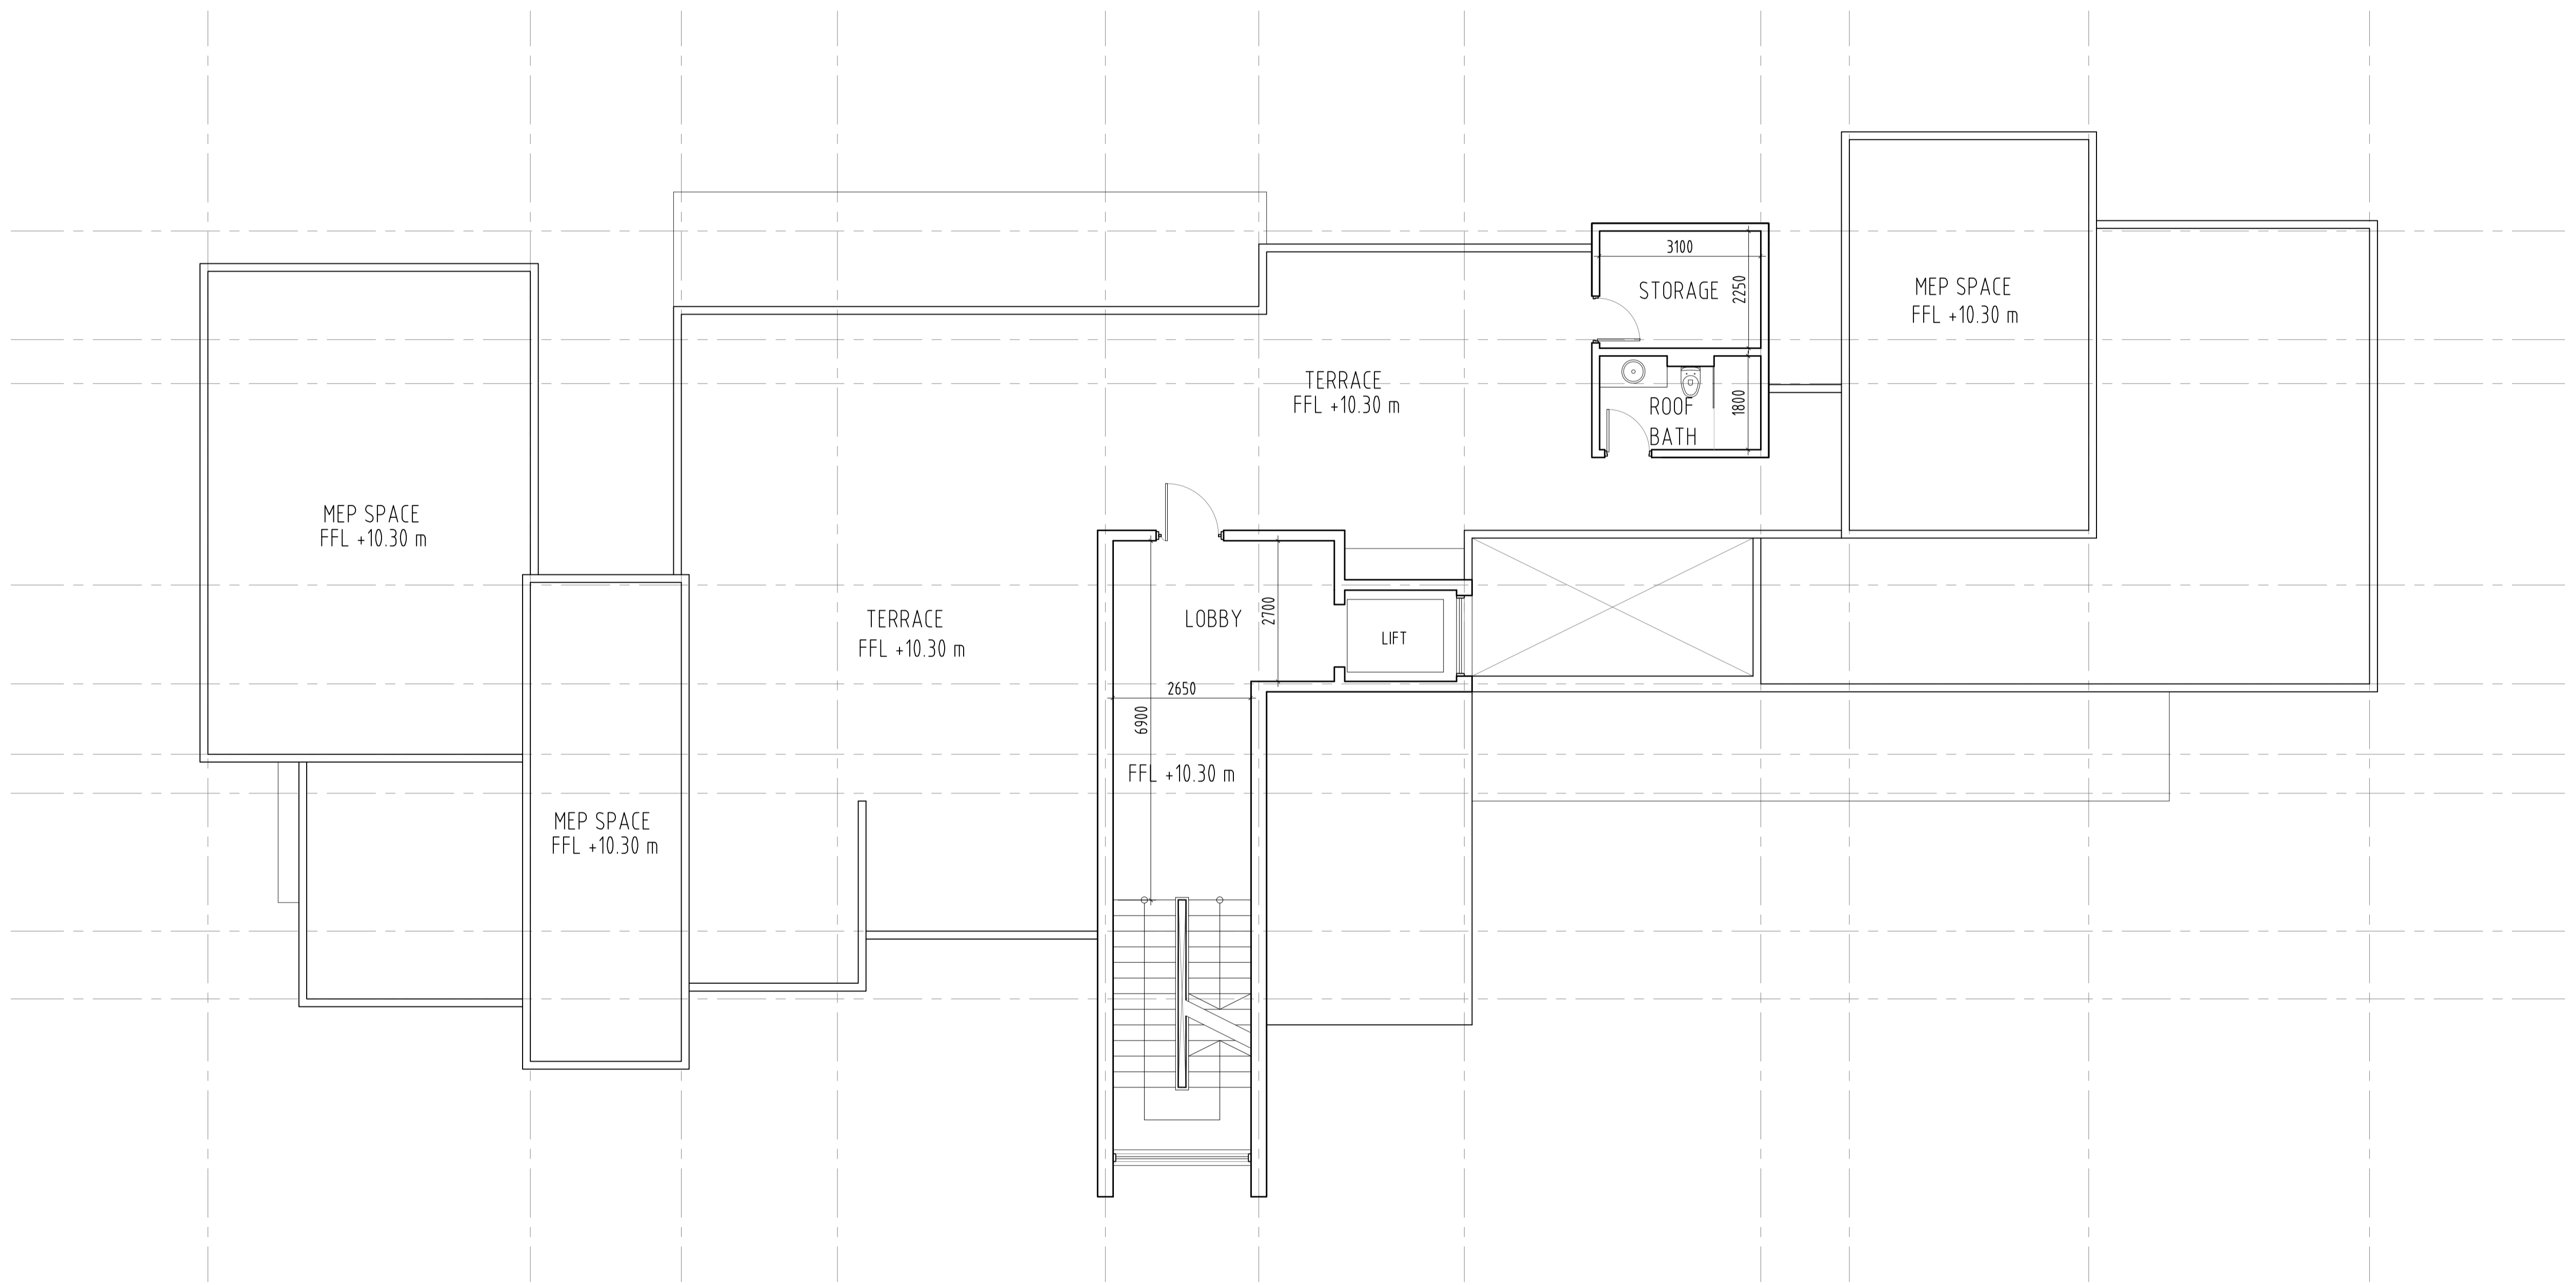

BUA : 63.06 / 678.77 SQFT

TYPE\_C  
ROOF FLOOR PLAN  
scale 1 : 150/A3

THE RESERVE



THE RESERVE

albarari 



For further inquiries, please contact us at +971 4 388 6030 or [sales@albarari.com](mailto:sales@albarari.com)

[www.albarari.com](http://www.albarari.com)  
[www.thereserve.ae](http://www.thereserve.ae)